


SITE PLAN APPROVAL

DISTRICT RA20 USE D W M H

#BEDROOMS 4 K.A. 6.

ZONING ADMINISTRATOR


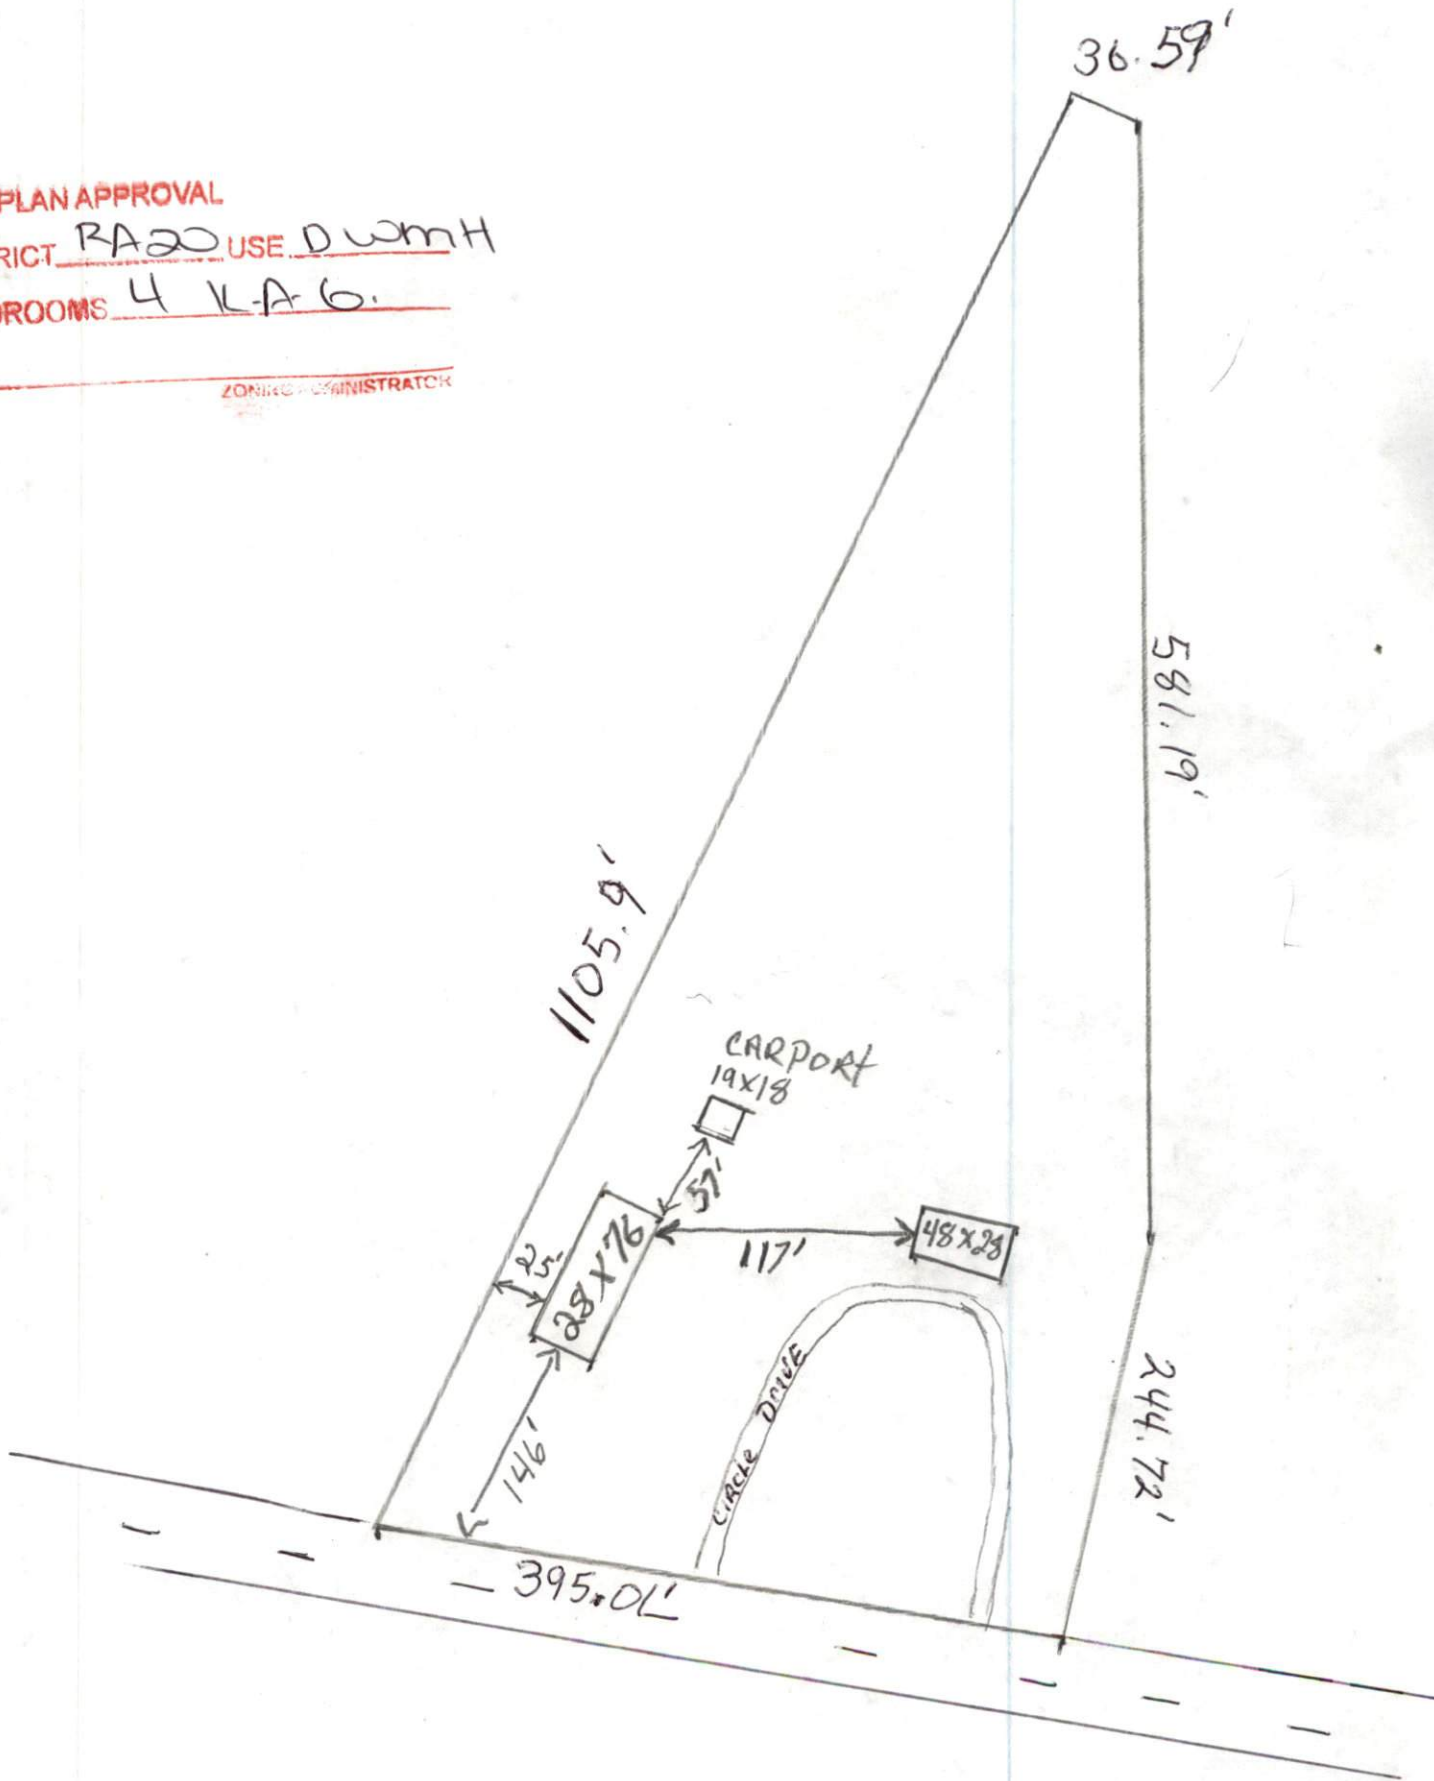


Allen M. Reiner
PIN 0526-89-6014
Deed Book 2213, Page 609

N/F-Paul William Edwards
PIN 0526-87-8479
Deed Book 923, Page 211

NF-Fred
PIN 0526
Deed Book 8

10,838.70 sq.ft.
0.249 acres
(Area in
Right-of-Way)

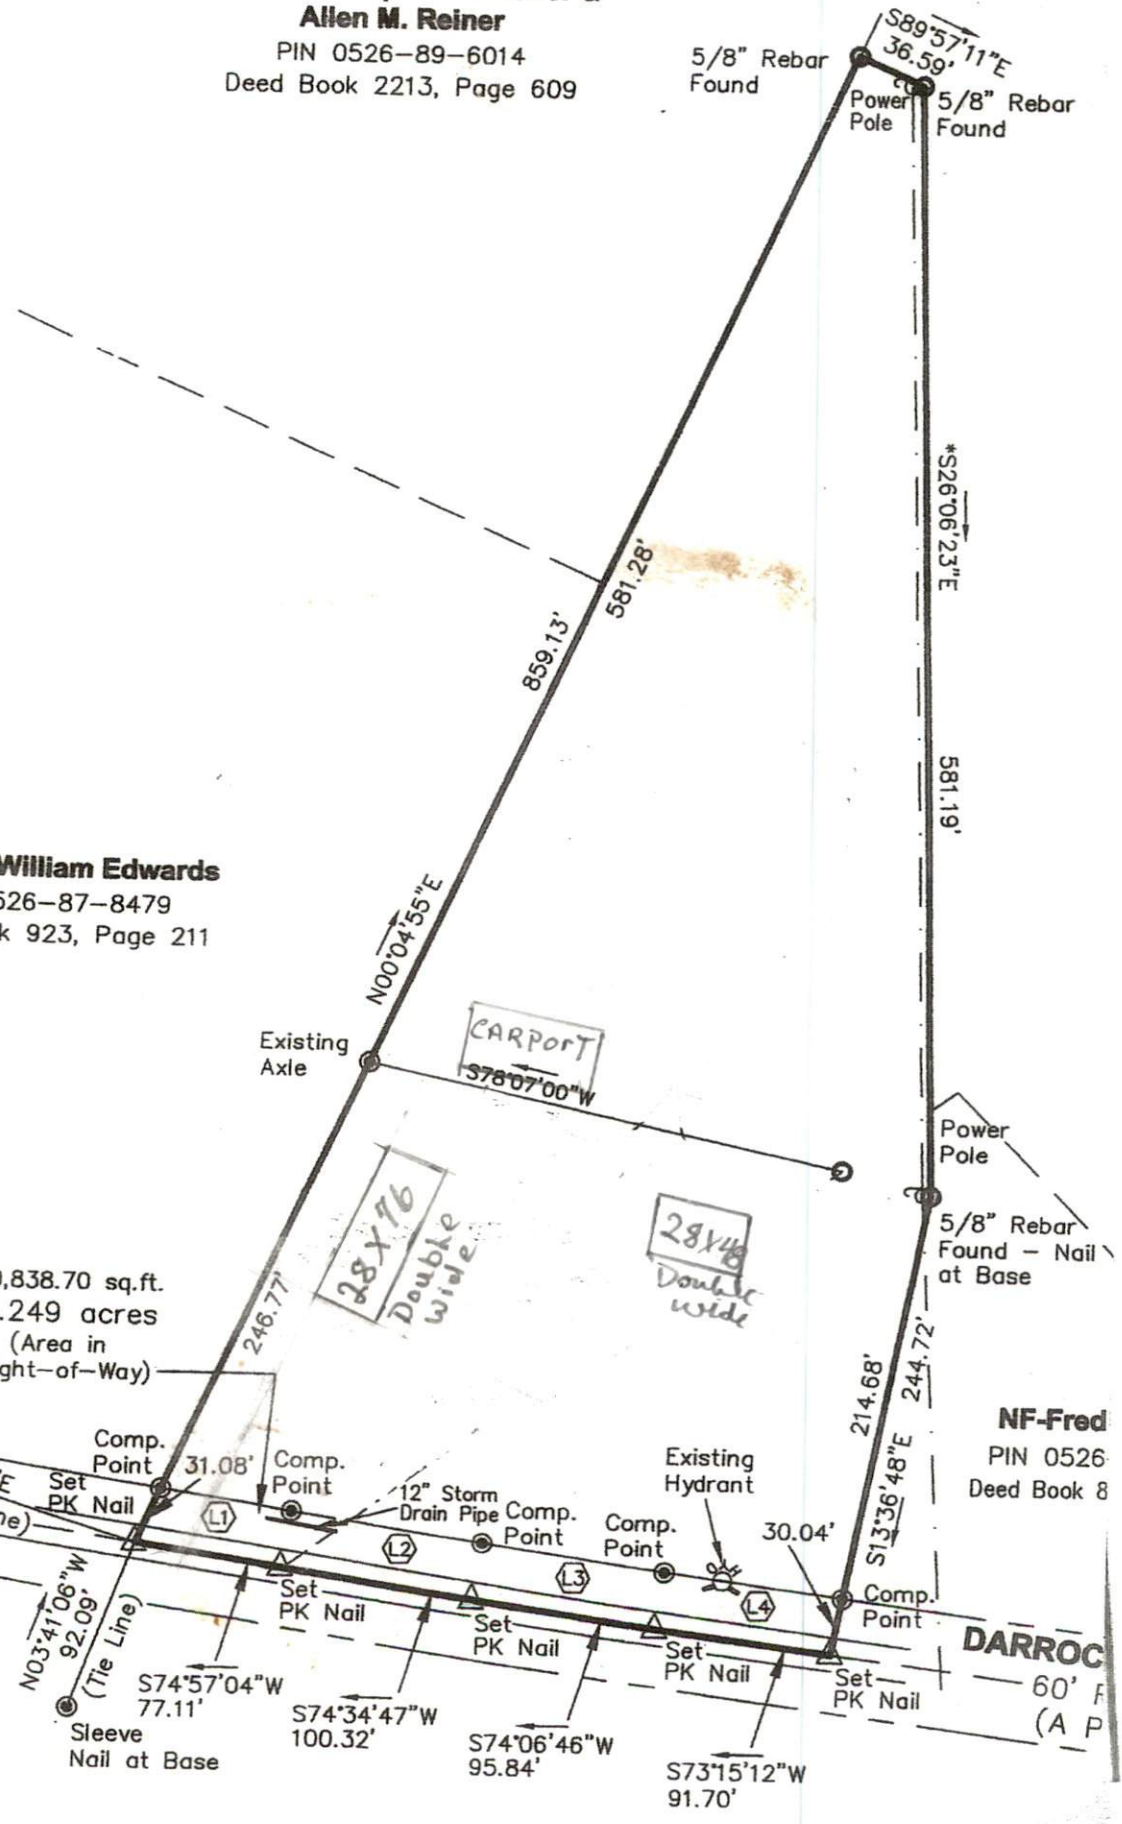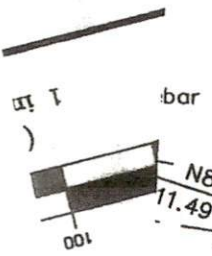

GRAVE

DARROC
60' F
(A P)