




REBAR CONNECTING TO  
BASEMENT FOUNDATION

BASEMENT  
MAIN HOUSE  
FOUNDATION



MONOLITHIC SLAB  
FOUNDATION

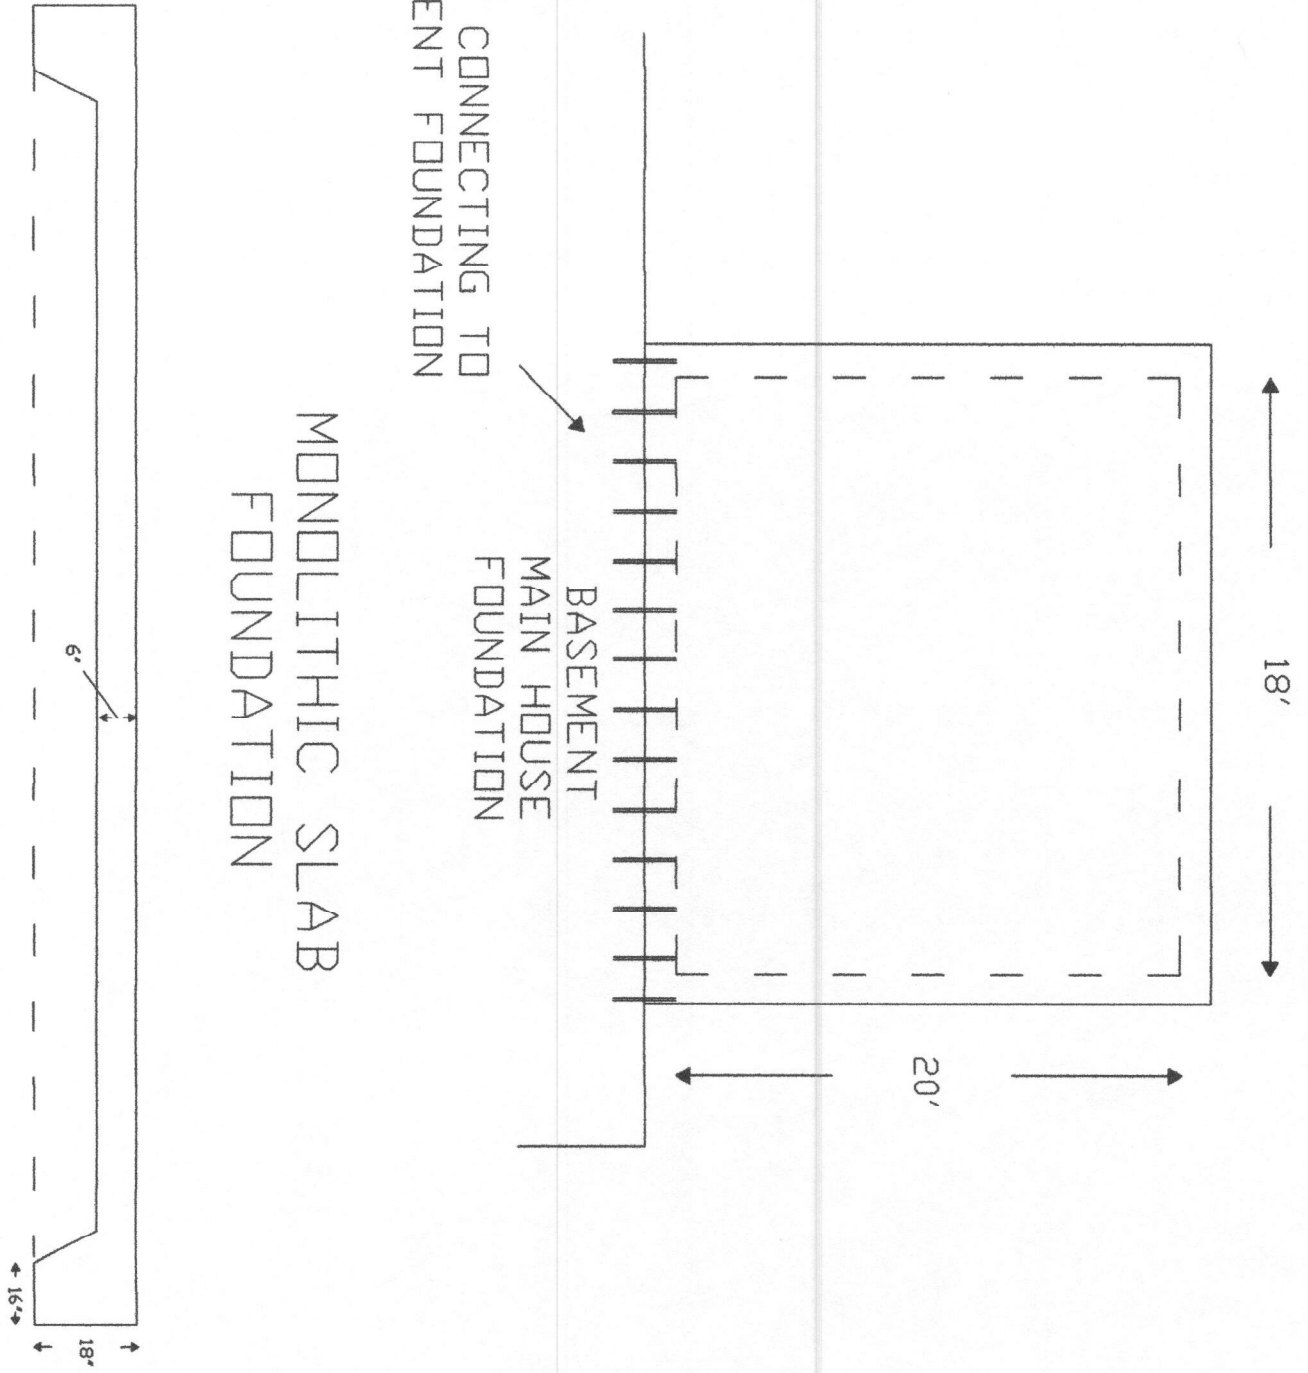

NEW TWO STORY ADDITION

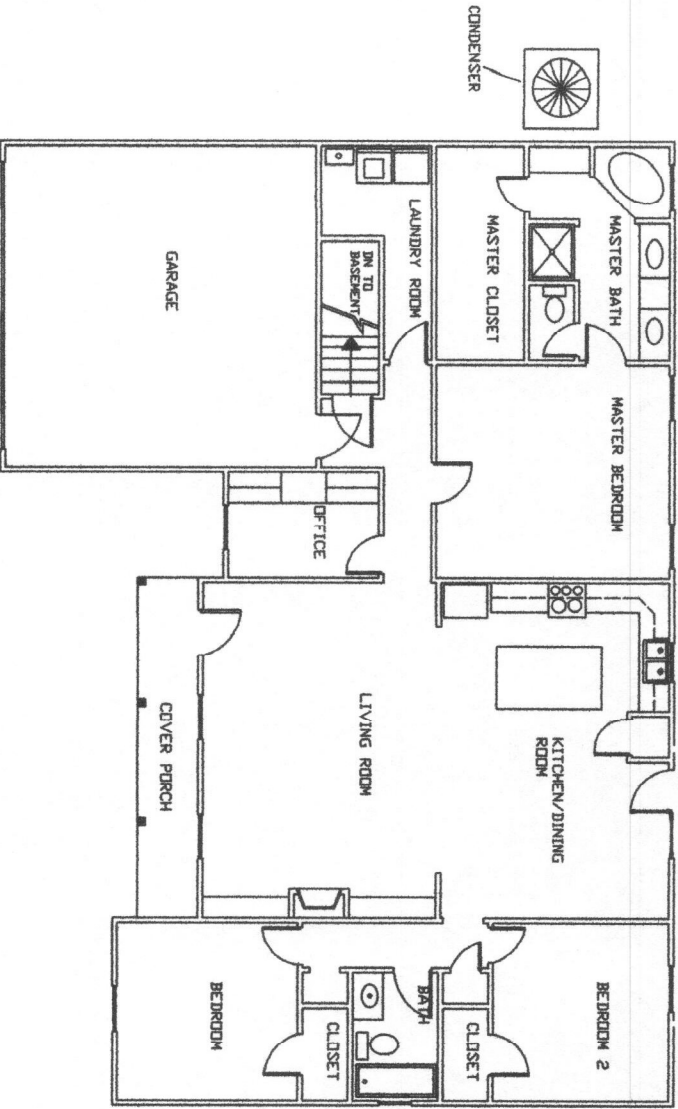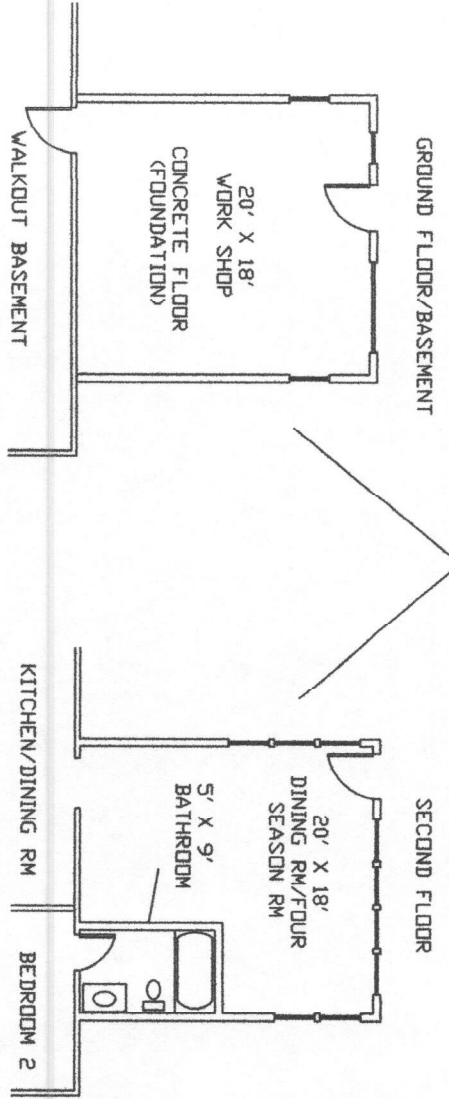




NEW TWO STORY ADDITION

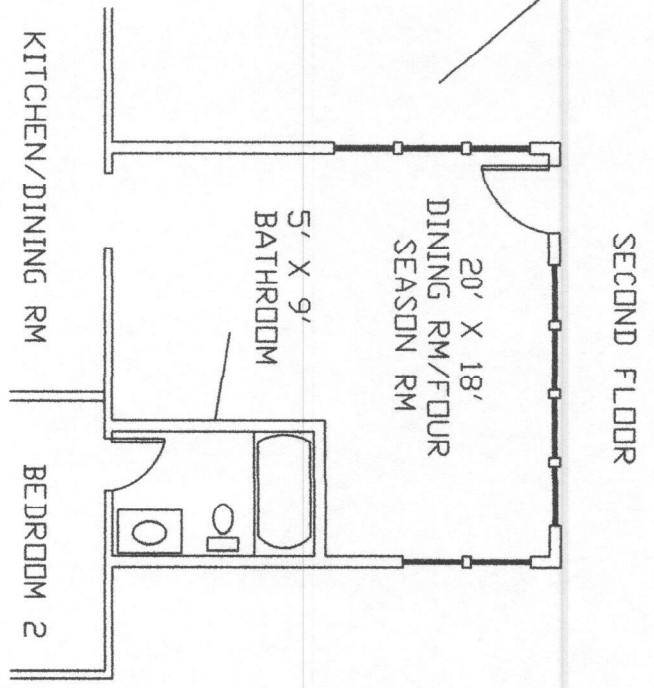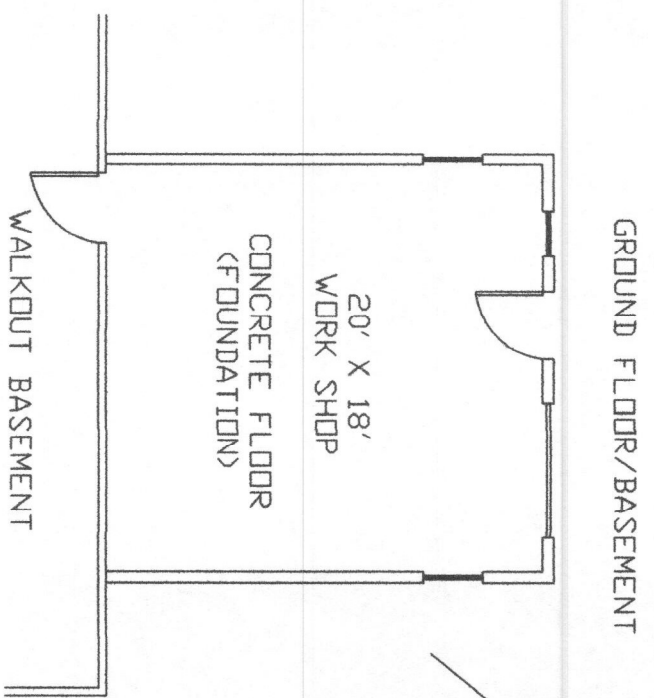



NEW TWO STORY  
ADDITION ROOF

ROOF LINE LAYOUT


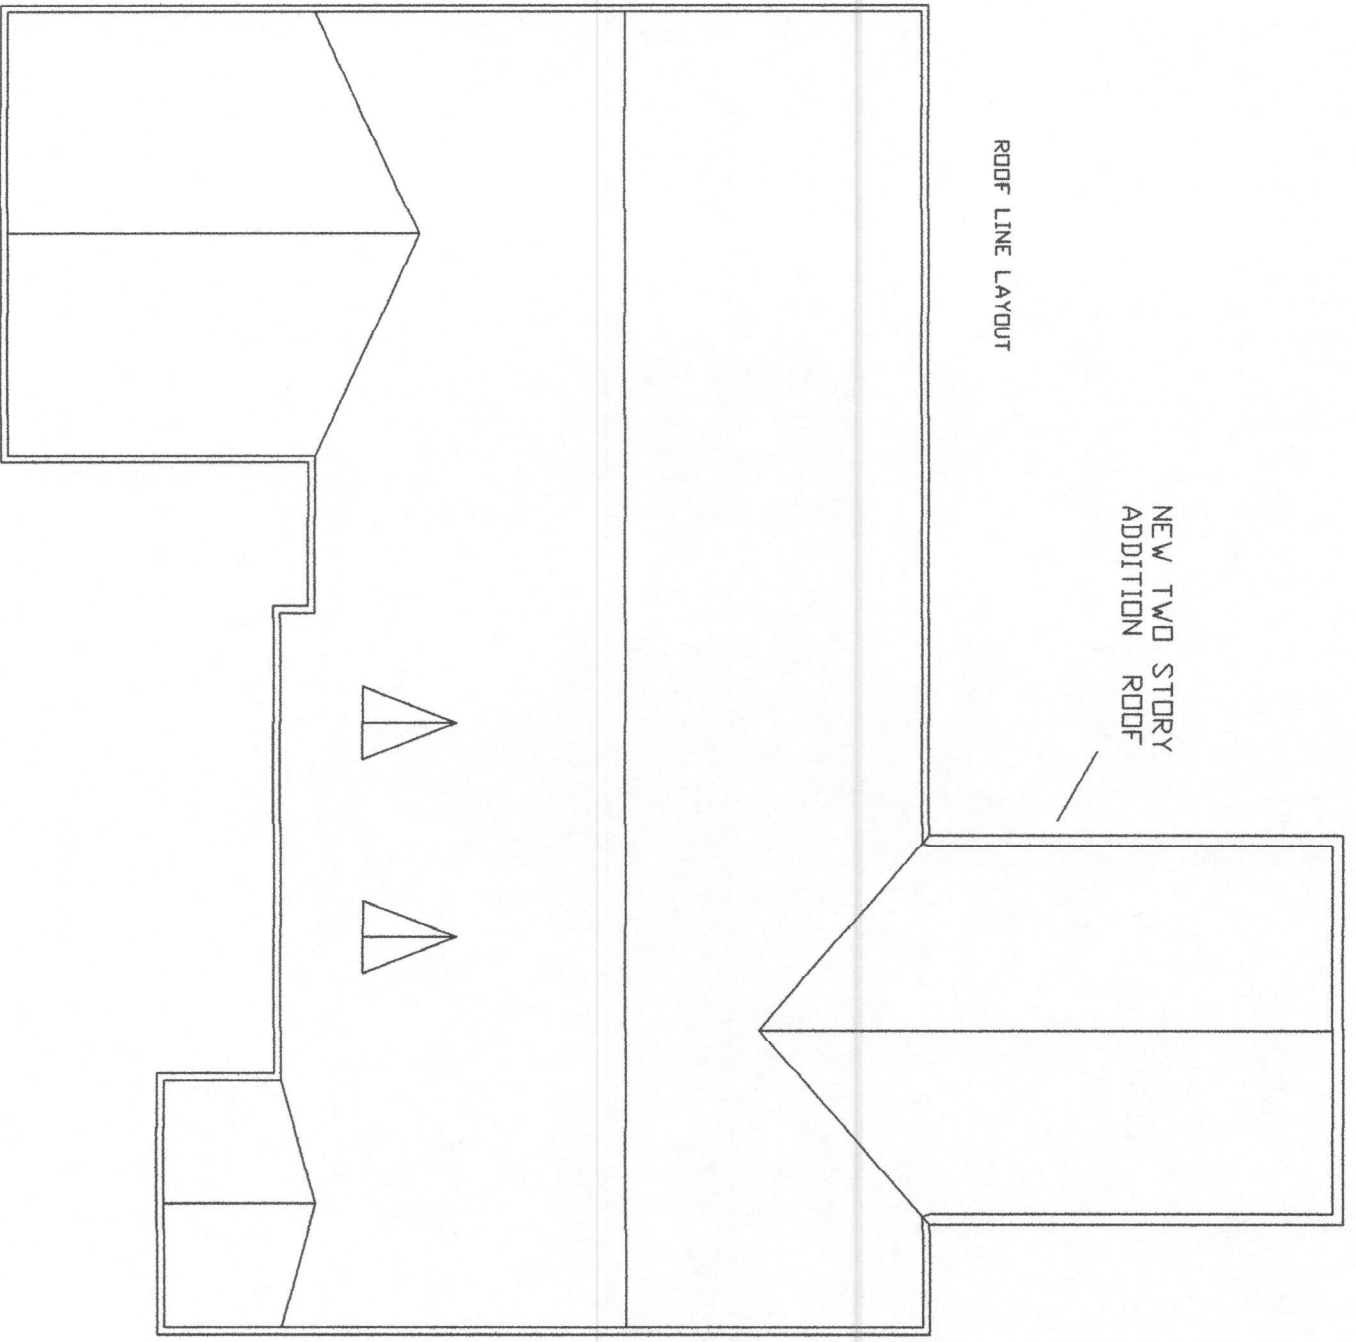


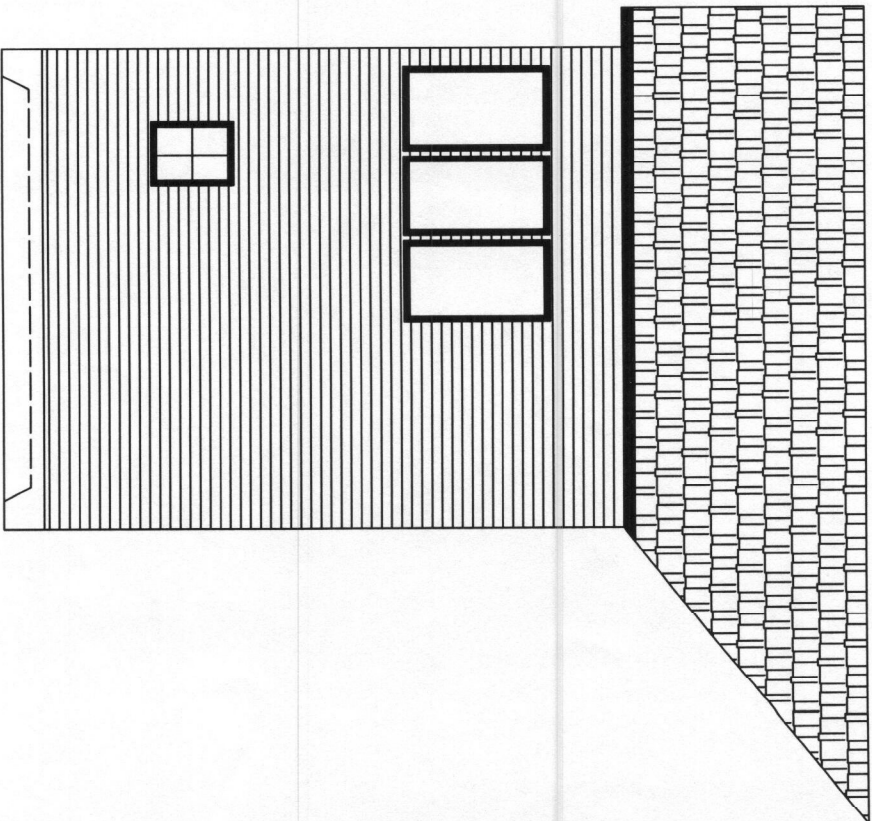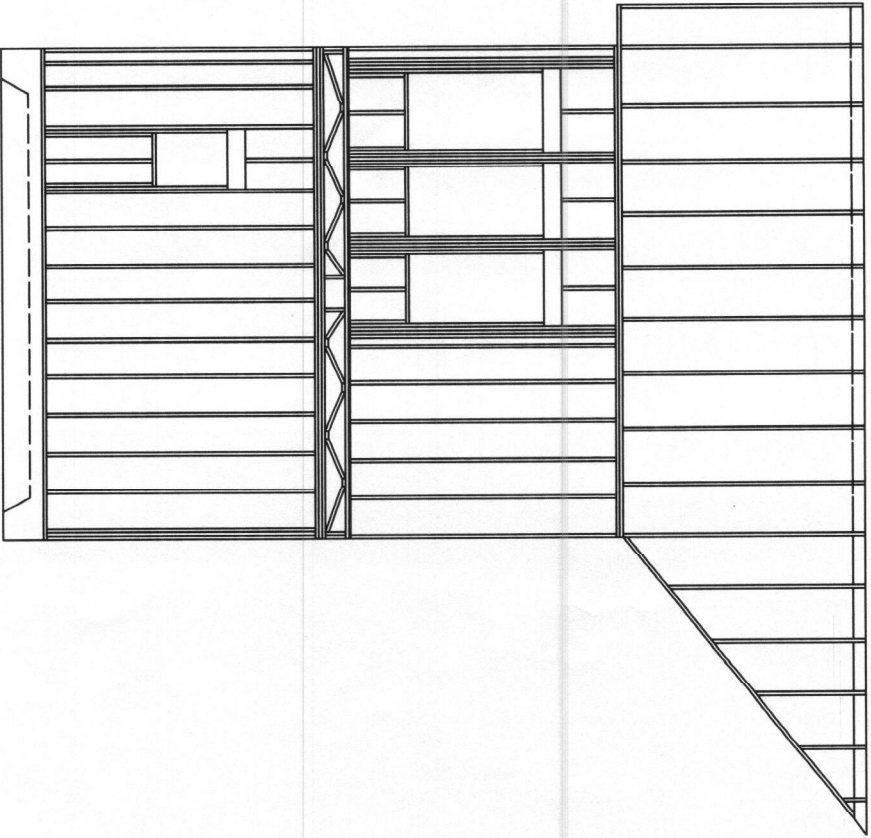

NORTH ELEVATION

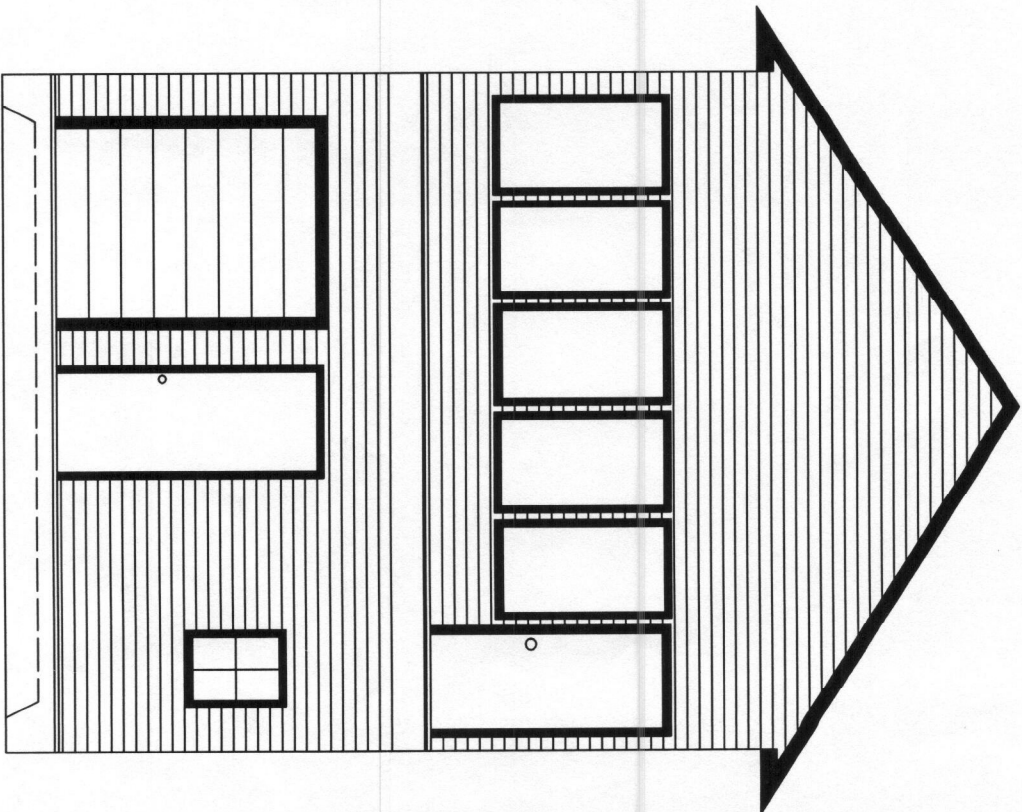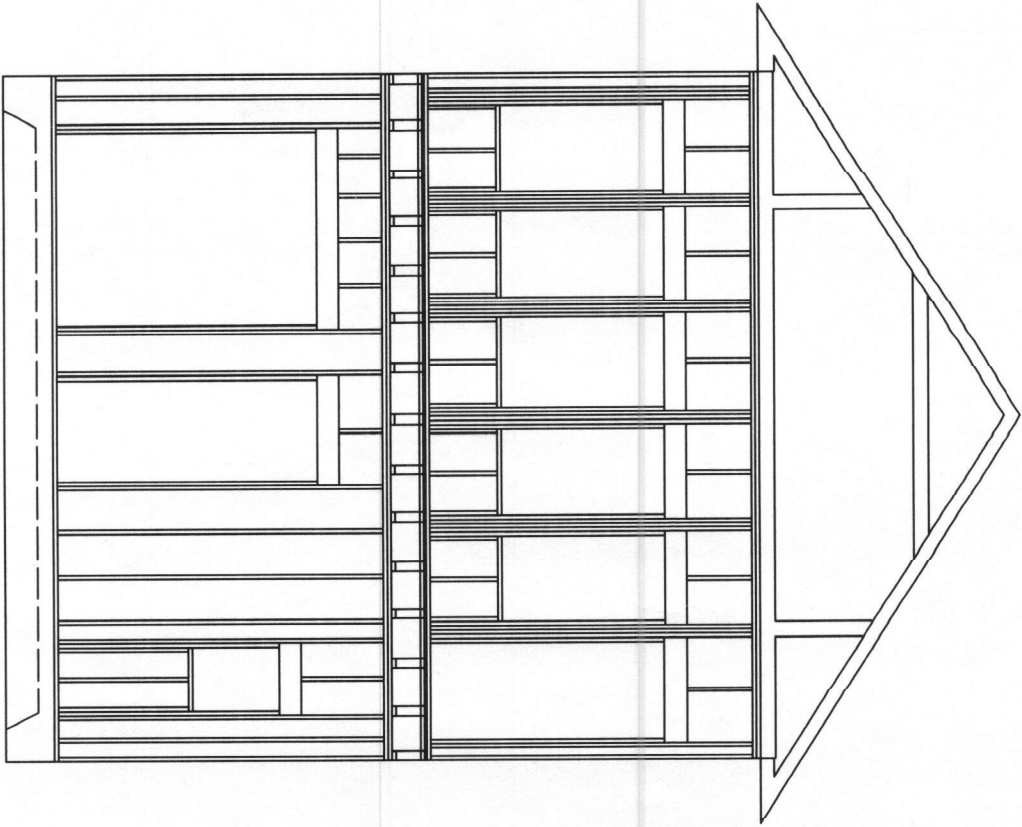

EAST ELEVATION

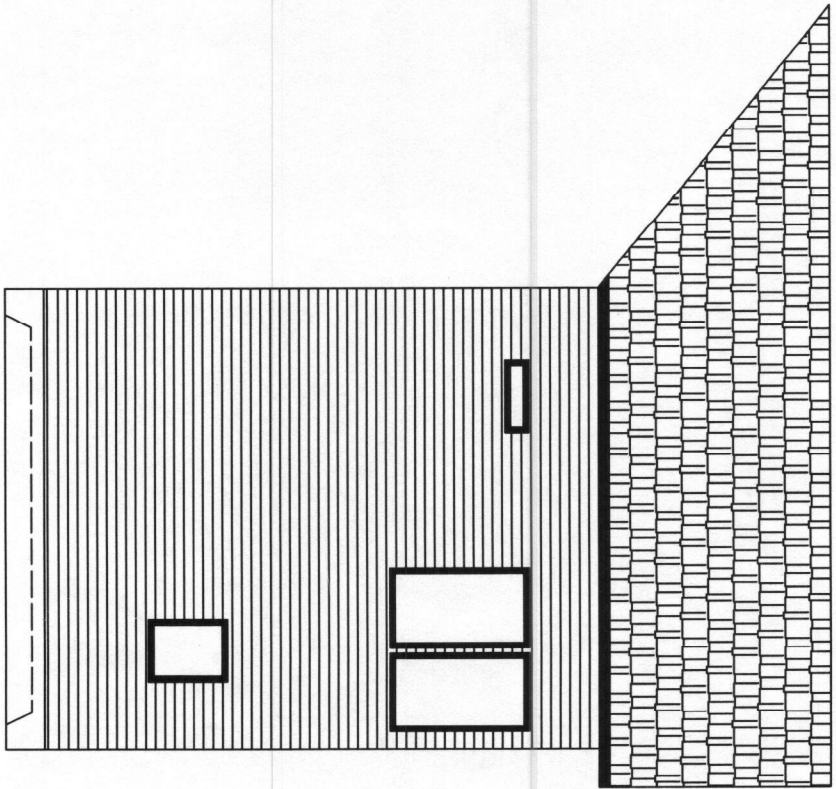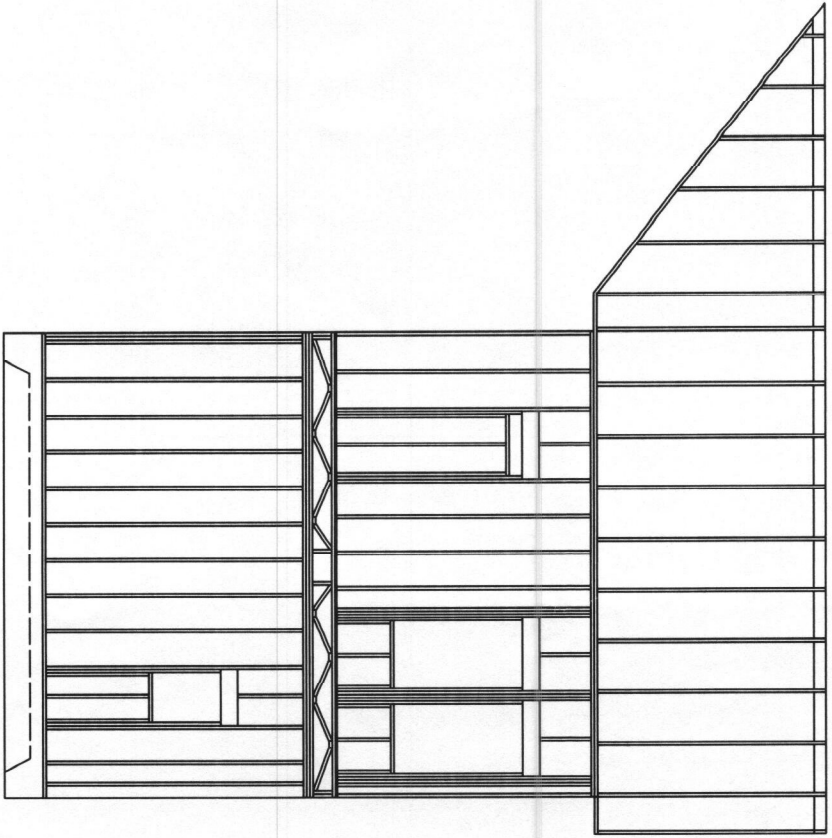

SOUTH ELEVATION