


Porch on Blvd
18' x 8'

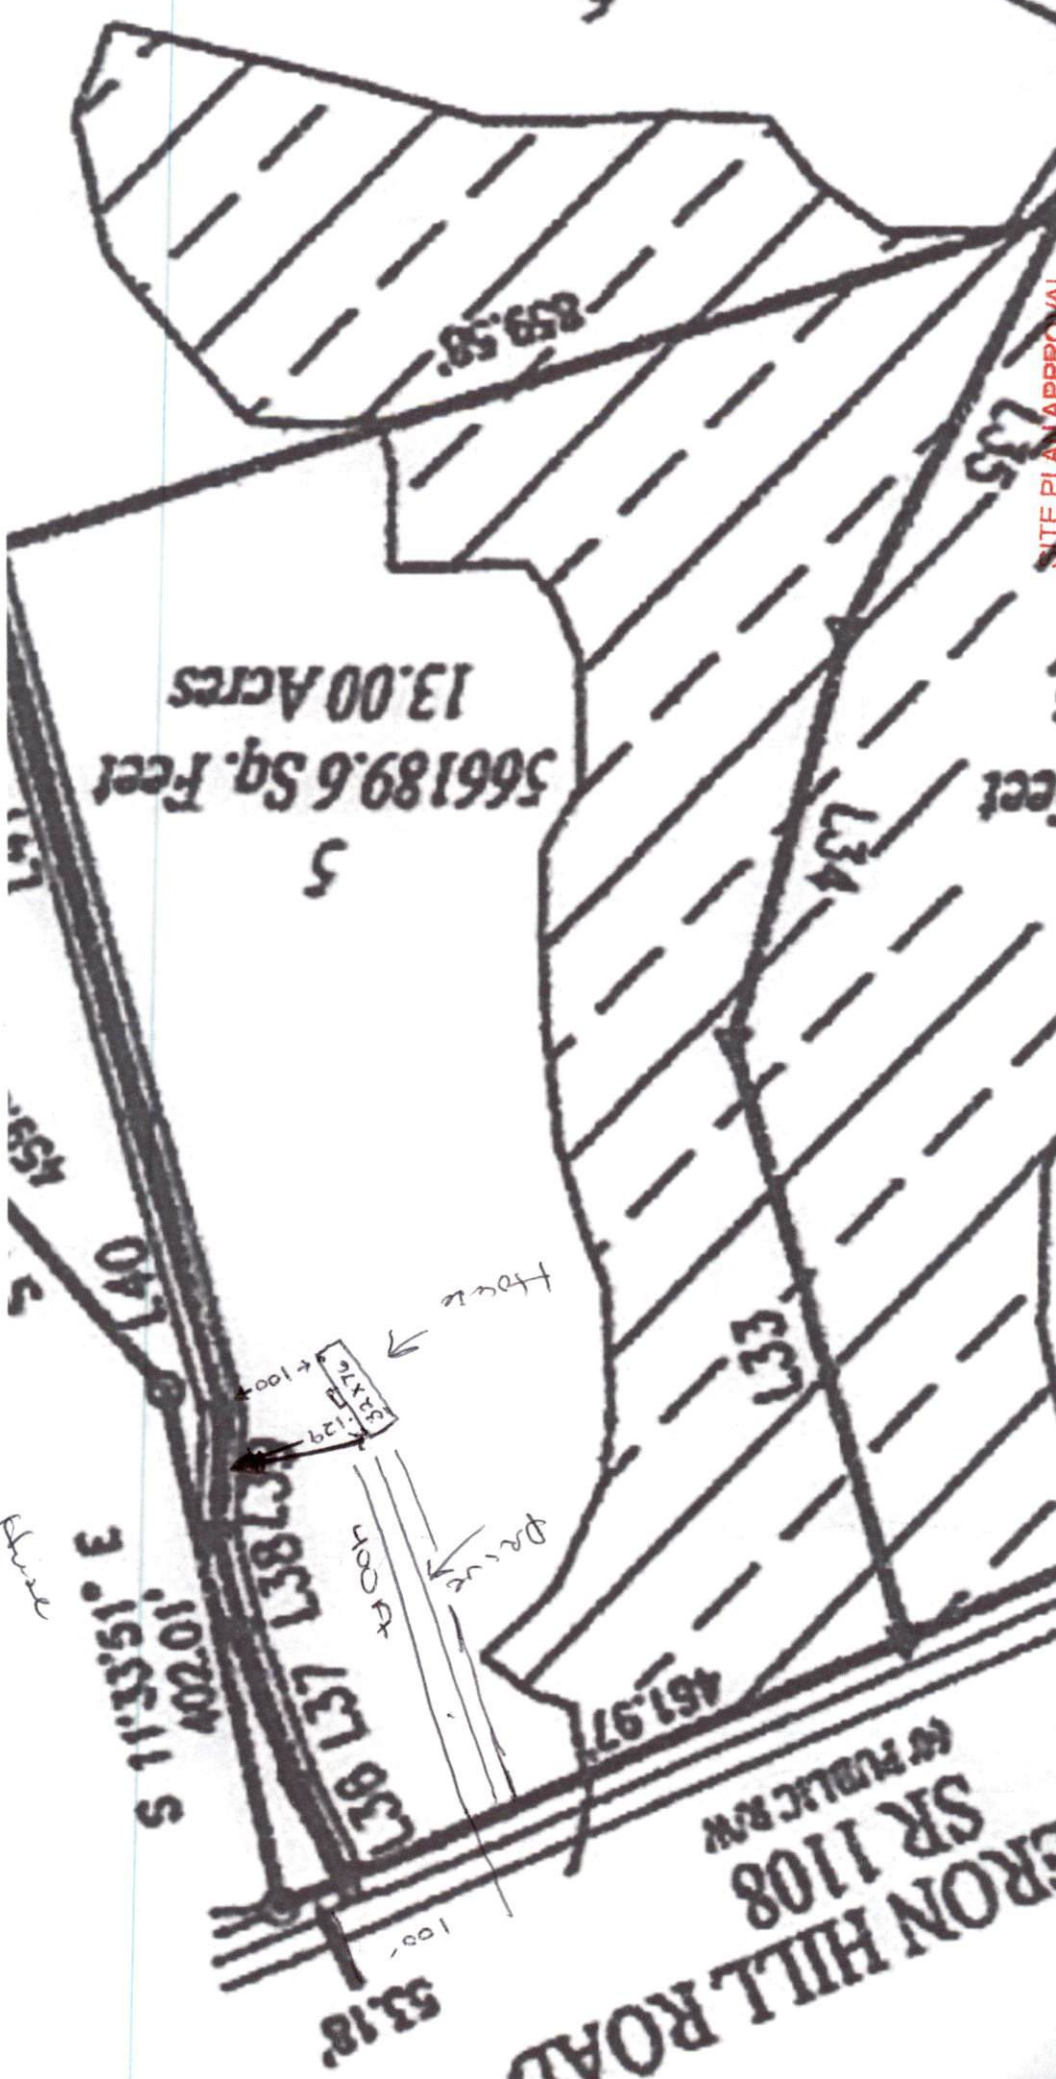

5
566189.6 Sq. Feet
13.00 Acres

SITE PLAN APPROVAL

DISTRICT RA20 USE Dw


#BEDROOMS 4

K.A.G. Le-2620
ADMINISTRATOR

ERON HILL ROAD
SR 1108
PUBLIC R/W

Harnett GIS

NOT FOR LEGAL USE

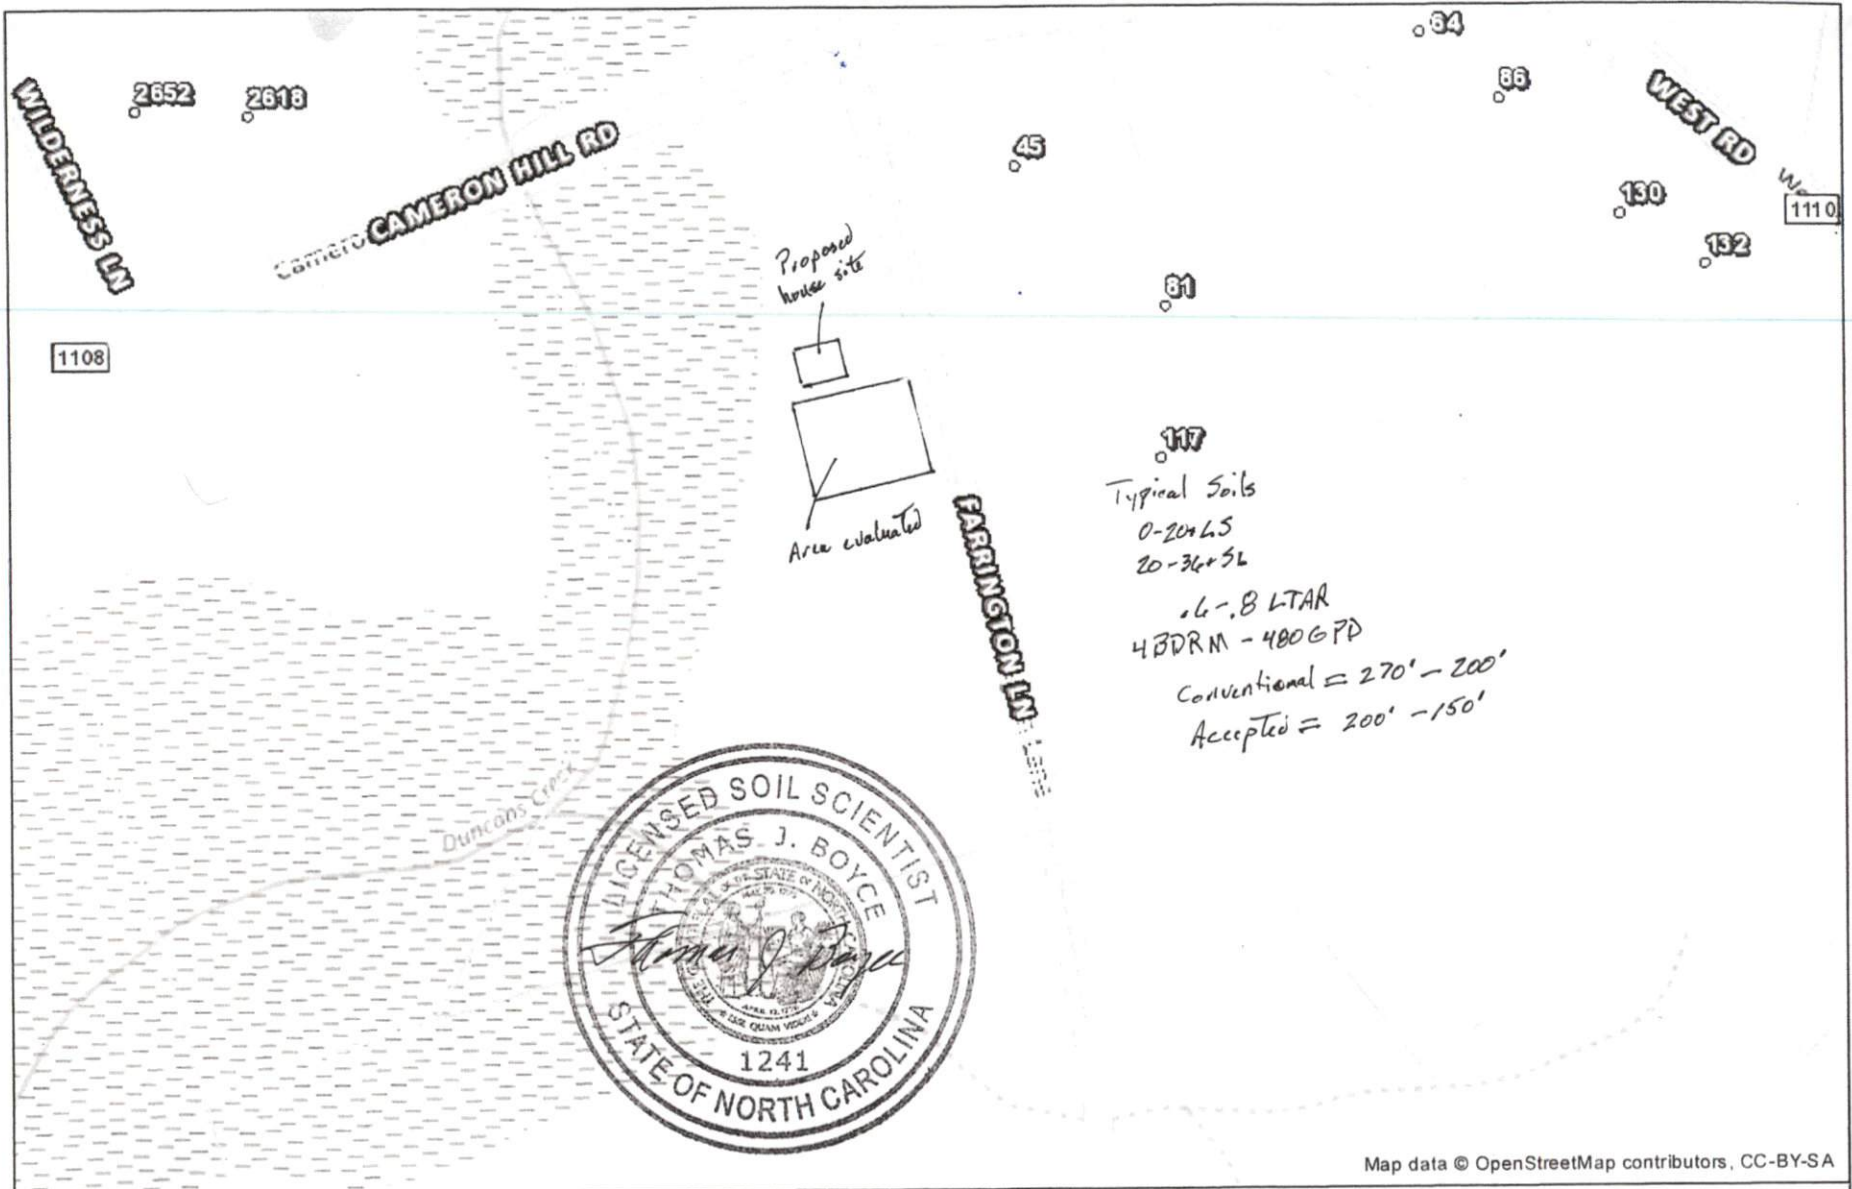

Map data © OpenStreetMap contributors, CC-BY-SA



GIS/E-911 Addressing
December 10, 2019

- Recycle Center
- Landfills
- Surrounding County Boundaries
- Federal Property

- City Limits
- Harnett County Boundary
- Address Numbers
- Airport

- MajorRoads**
- Interstate
- NC
- US
- Roads

- Mile_Markers
- Railroad

