



Rear Set Back
115'

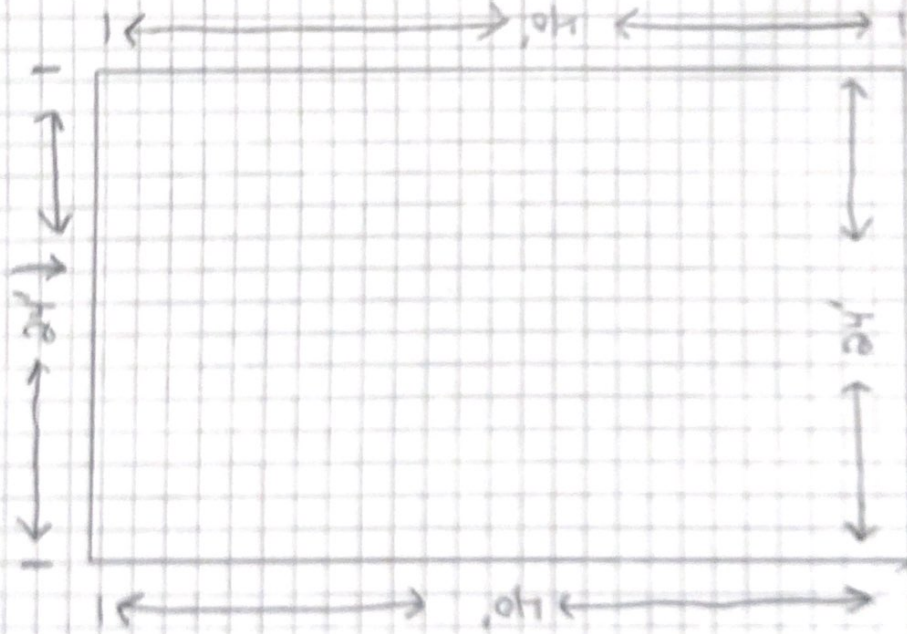

Carport
Post + Beam
construction

1/8" = 1'
Scale

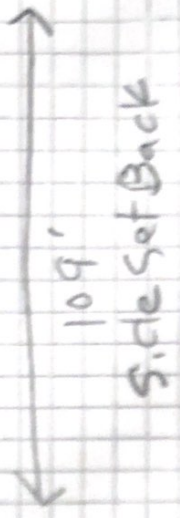

Property Line

front
1011 Hwy