


SHOWING PORCH FLOOR FLUSH WITH HOUSE.
(PORCH CAN BE LOWER IF NEEDED)

HOUSE FOUNDATION

WALKER BUILDERS

SINGLE 2X10 W/HANGERS BOLTED 32" OC TO HOUSE
W/5/8X6" GALV. BOLTS

TREATED 2X10 JOIST AND BANDS THRU OUT

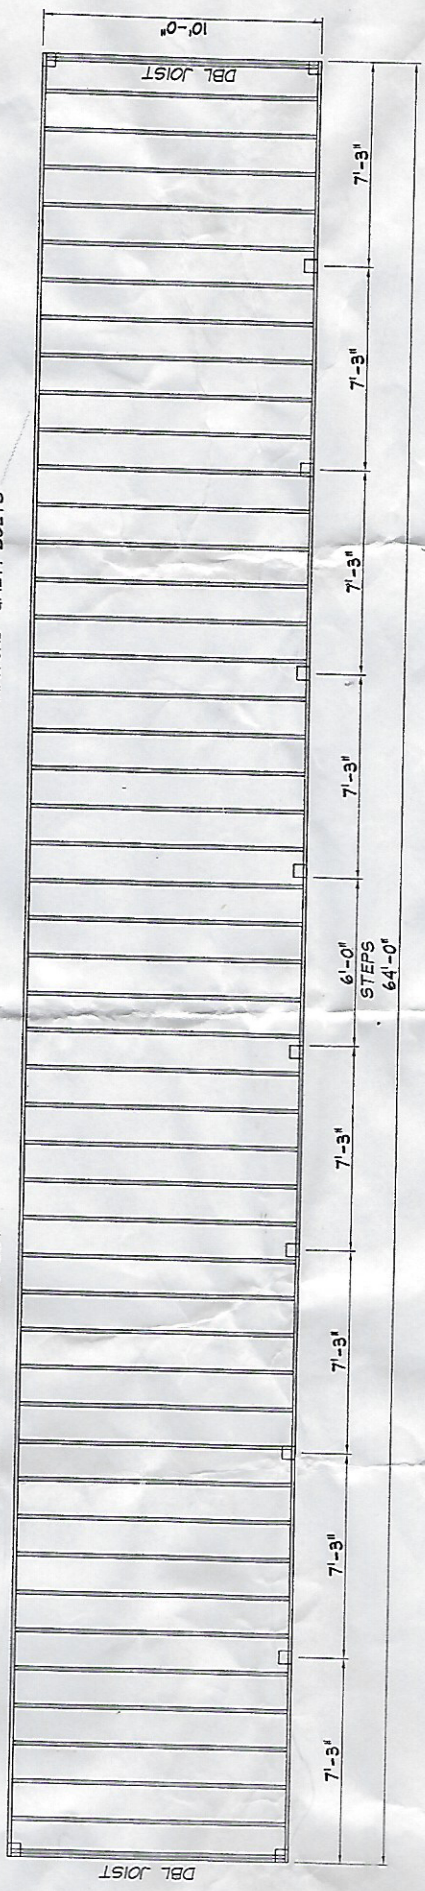

(2) 6X6 POST
DBL LAGGED
W/5/8X6" GALV.
ARRIAGE BOLTS

WALKER BUILDERS

