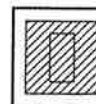



Ventilation to be per local requirements and is the responsibility of the builder.

See foundation details for more information on piers and foundation walls.

Foundations are to be constructed in accordance with the requirements of the local authorities having jurisdiction.

 DENOTES ADDITIONAL FOOTINGS & COLUMNS REQUIRED FOR LARGE OPENINGS.

WIND SPEED 80	SIDEWALL HEIGHT 108
MARRIAGE WALL 16" o.c.	<input type="checkbox"/> PLYWOOD <input checked="" type="checkbox"/> O.S.B.
EXTERIOR WALLS 16" o.c.	ROOF PITCH 8/12
INTERIOR WALLS 24" o.c.	ROOF CENTERS 16" o.c.
<input checked="" type="checkbox"/> BARRICADE WRAP	CABO

HOMES BY VANDERBUILT		STROUP
		
CRAWL SPACE FOUNDATION		
CTR-210		
27'-6" x 36'/34' T-RANCH		
SERIAL NO.		
QUOTE NO. P-888		
SCALE: 3/16" = 1'-0" DEL. ST. N.C.		
DR. BY:	DATE: 4/9/01	

SALISBURY N. CAROLINA