



F2

Project Name: Berry Auto
Wall Forming

Scale: $\frac{1}{8}'' = 1'-0''$

Date: 3 July 2020

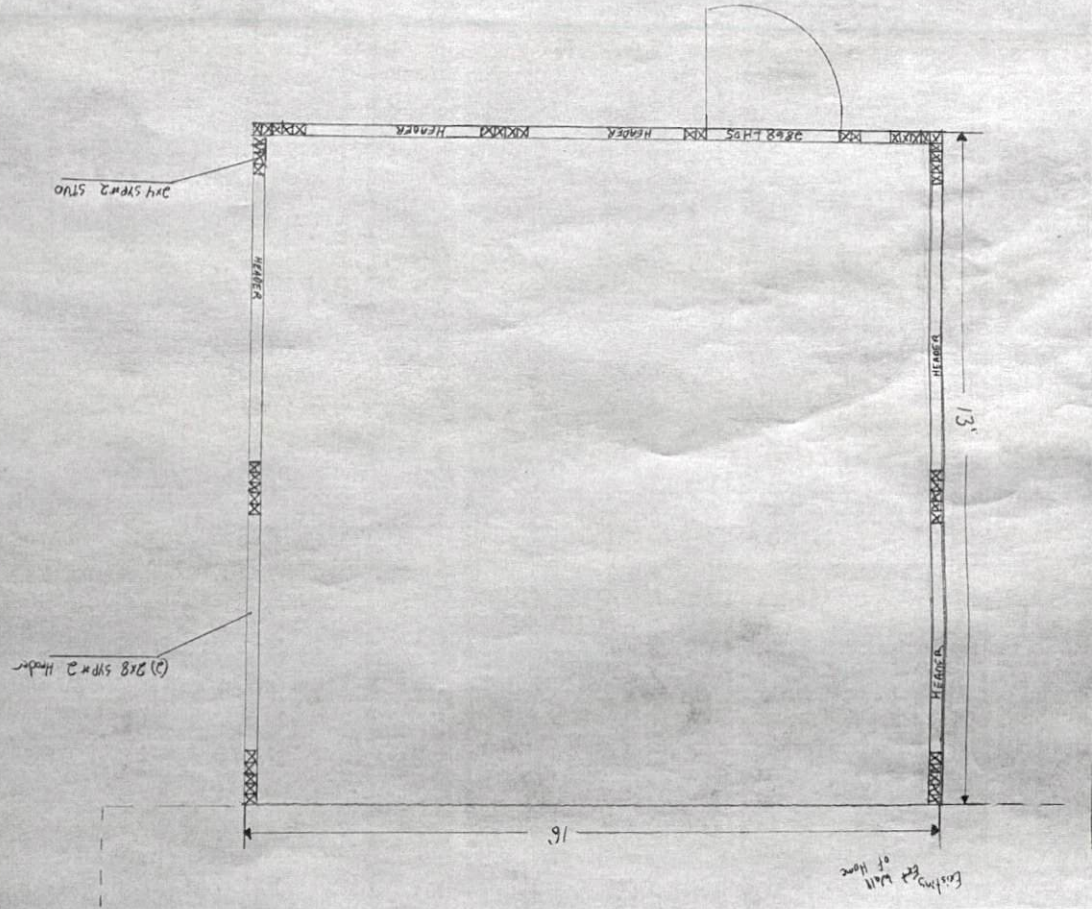


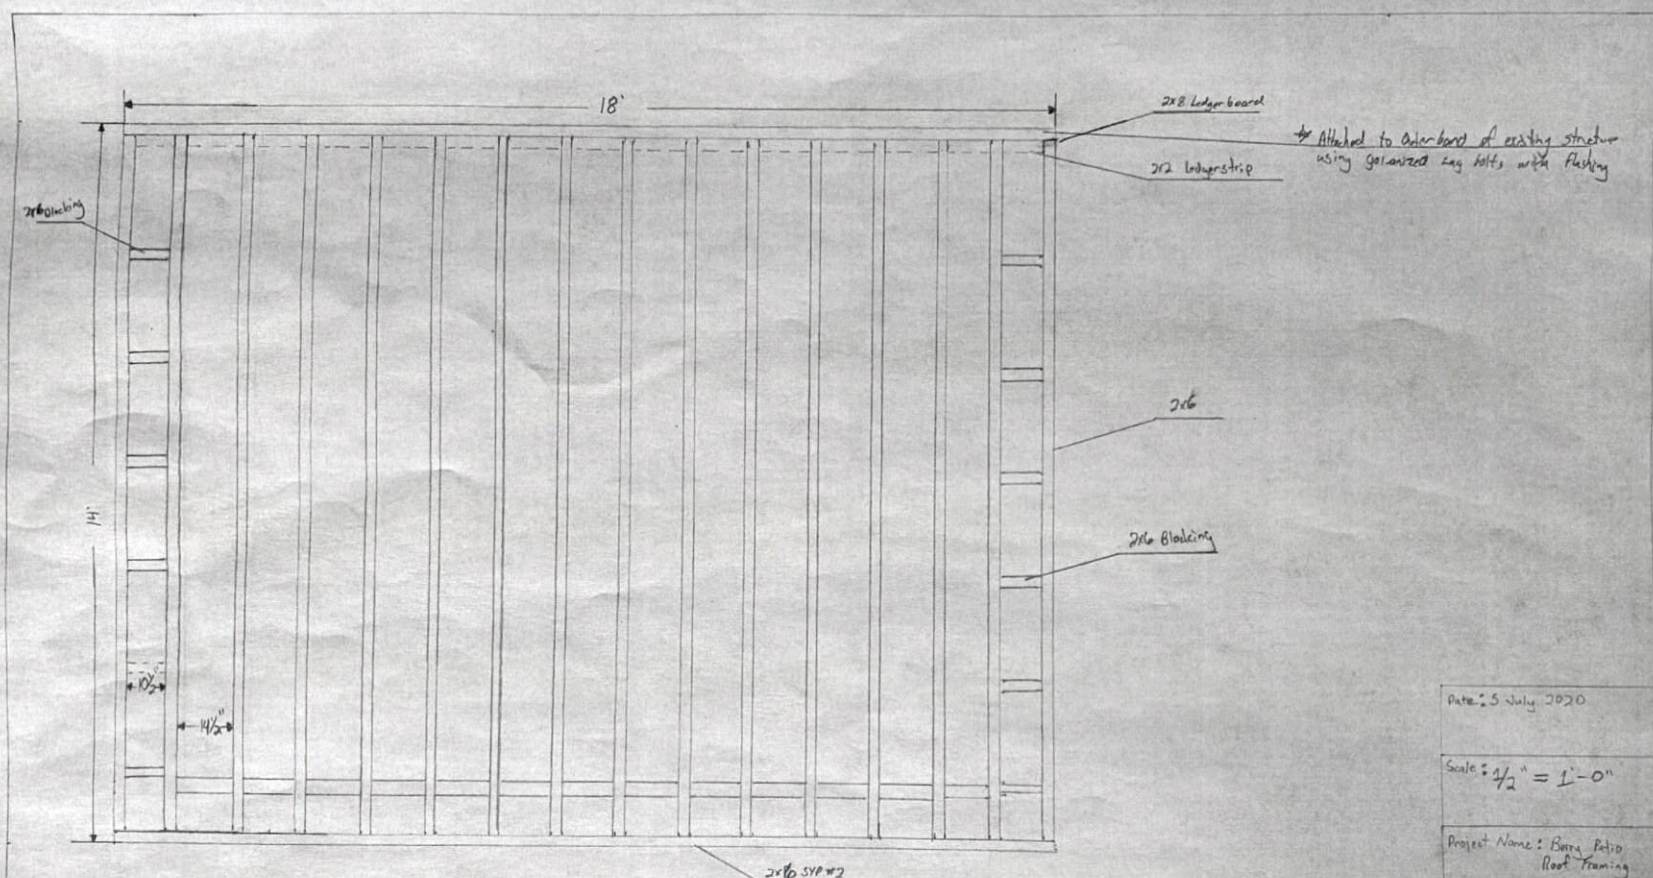


Date: 5 July 2020

Scale: $\frac{1}{2}'' = 1'-0''$

Project Name: Barra Patio
Roof Framing

F1

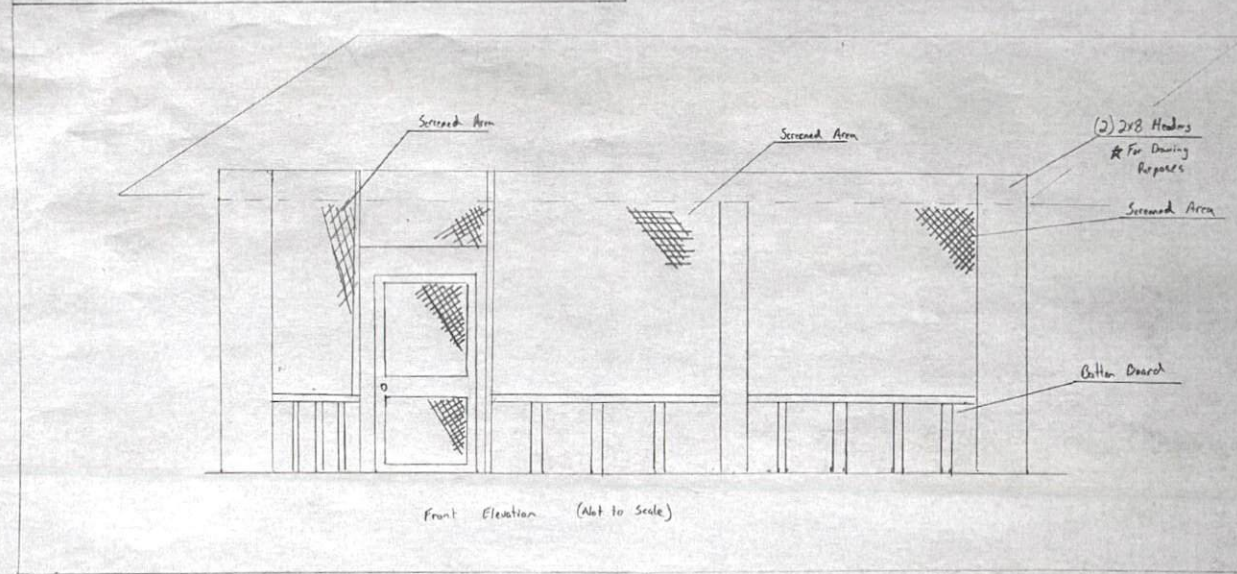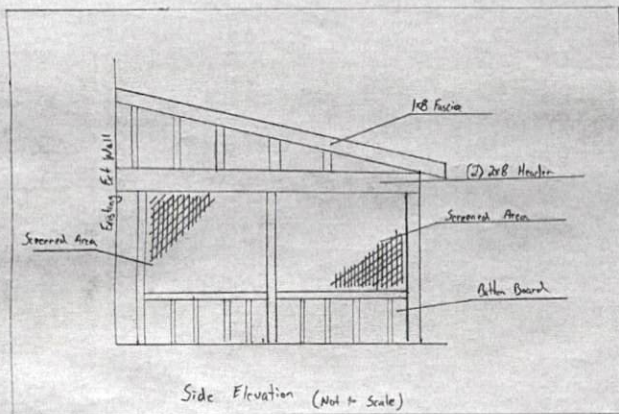

Date: 3.26.2020

Scale:

Project Name: Berry Atrio
Wall Framing Detail

F2.1