



TYPICAL MASONRY RETAINING WALL DIAGRAM

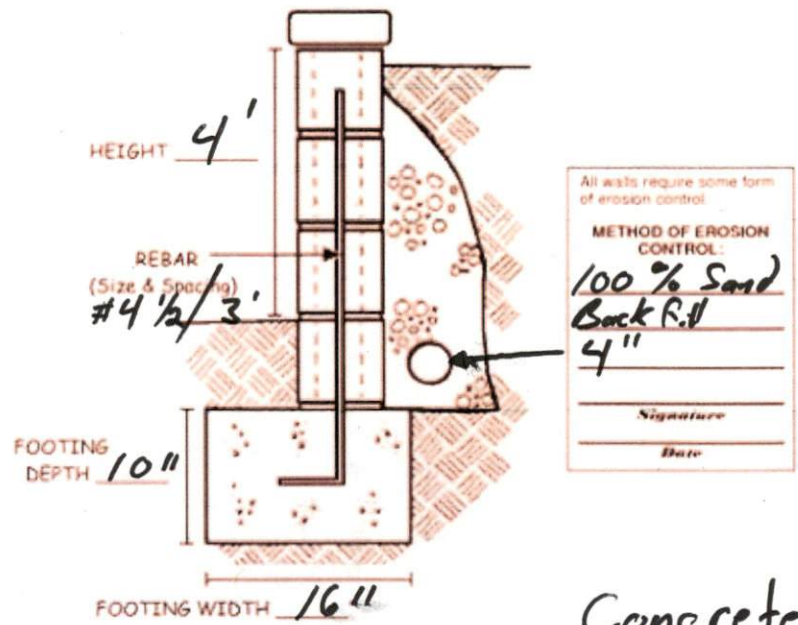

Concrete fill w/rebar

Lower Wall

Installation Overview:

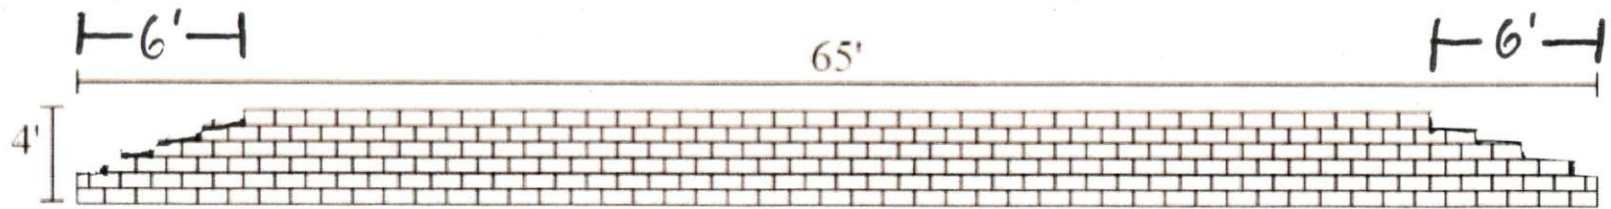


~~260.00~~ ft² Wall Area = 200

65' Wall Width

4' Wall Height

Upper Wall

Installation Overview:

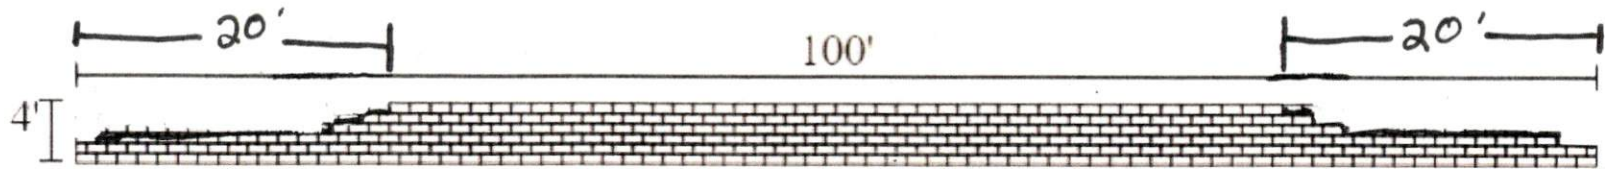

~~400.00~~ ft² Wall Area - 300

100' Wall Width

4' Wall Height