


Plat Cabinet E, Slide 199-C actually encroaches across the property line as shown. The 30' easement is being relocated such that the northern margin is 1-foot south of the property line as it was originally intended.

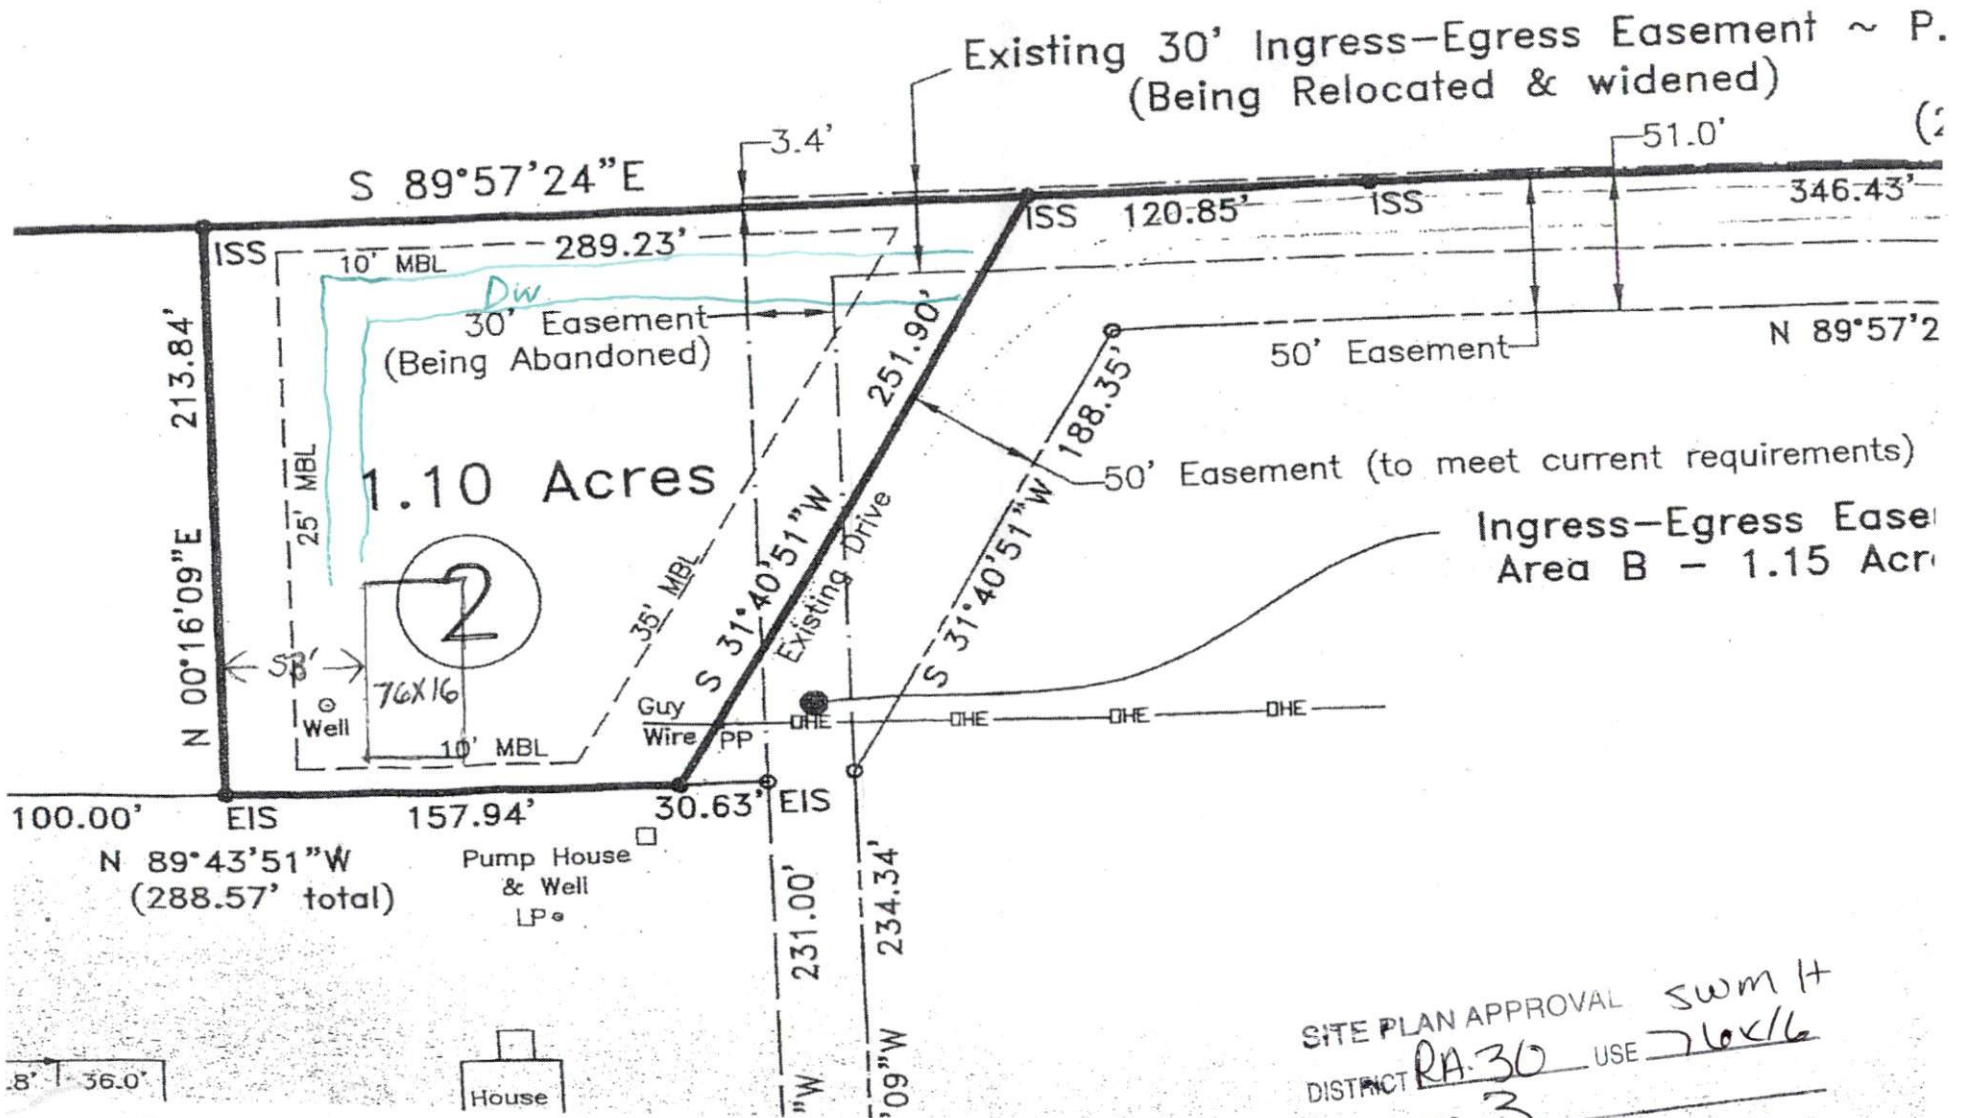

SITE PLAN APPROVAL swm H

DISTRICT RA-30 USE 76x16

#BEDROOMS 3

7/21/20

Date

Zoning Administrator