


EXISTING
SP

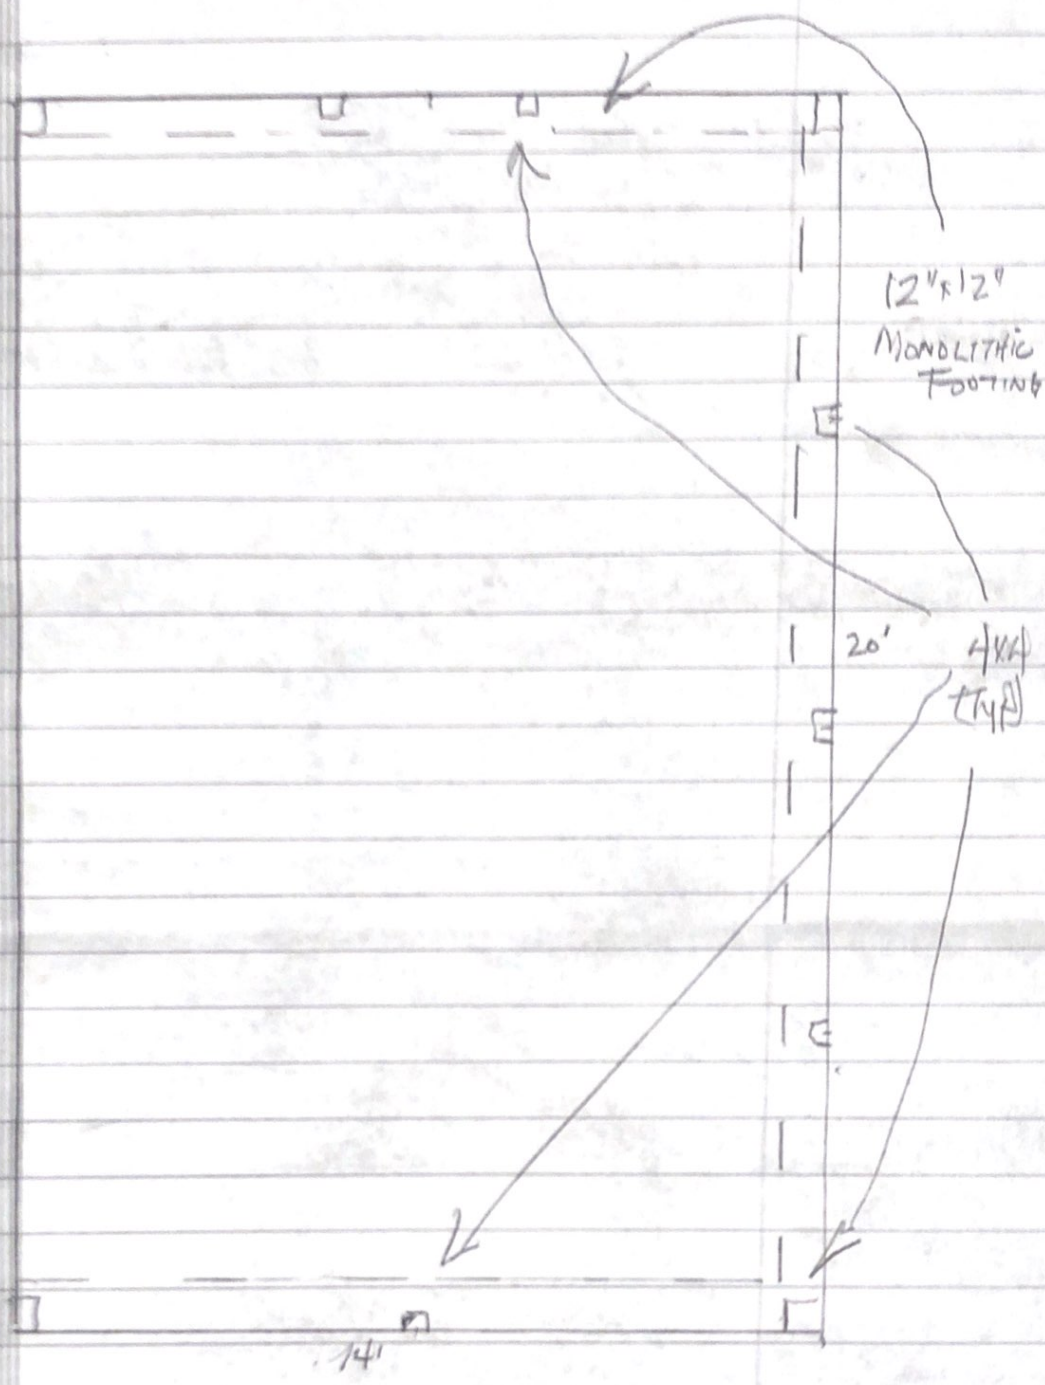

2 1/2 x 12"
MONOLITHIC
FOOTING

20' 4x4
(TYP)

14"