


existing privacy fence

discharge area for pool 51'

37

43'

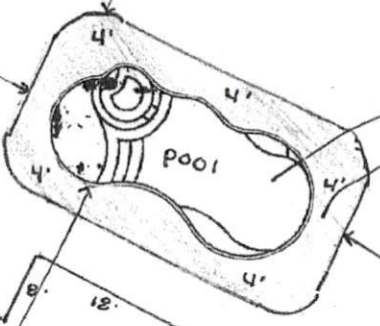

36'

proposing 14 x 30' inground pool
proposing 450 sq ft pool patio concrete

66 CROSS ROADS COURT

SCALE
1" = 20'

SITE PLAN APPROVAL POG 1
DISTRICT RA-2012 USE 14x30

#BEDROOMS _____

8/3/20
Date

Zoning Administrator

IMPERVIOUS SURFACE TABLE	
HOUSE	2,503
DRIVE/WALK	808
TOTAL	3,311
NEW POOL DECK	450
NEW TOTAL	3,761
LOT SQUARE FOOTAGE	18,305
% of IMPERVIOUS	20.5%