


SCALE
1" = 50'

*proposing 640 sq
pool patio (concrete)

*proposing 15' x 32'
inground pool

29 ALBANI ROAD

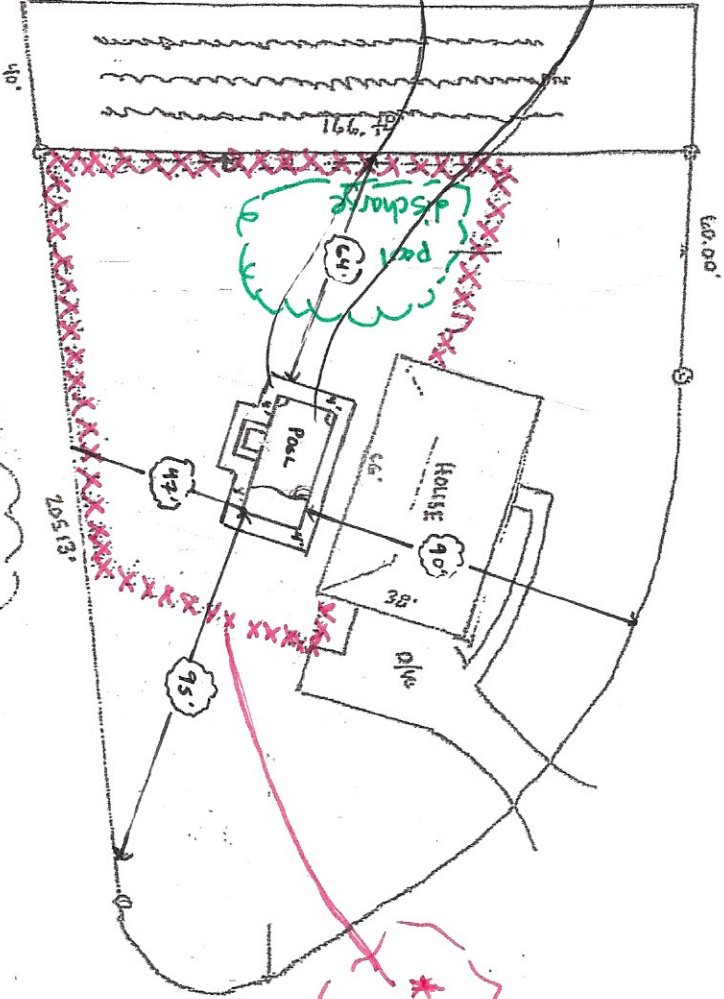

IMPERVIOUS SURFACE TABLE

HOUSE	3,961
DRIVEWAY & WALKS	1,523
TOTAL	4,484
NEW POOL DECK	640
NEW TOTAL	5,124
LOTSQUARE FOOTAGE	29,059
% of IMPERVIOUS	17.6%