


IMPERVIOUS SURFACE TABLE	
HOUSE	2,961
DRIVE & WALK	1,523
TOTAL	4,484
NEW POOL PATIO	640
NEW TOTAL	5,124
LOT	29,069
% of IMPERVIOUS	17.6%

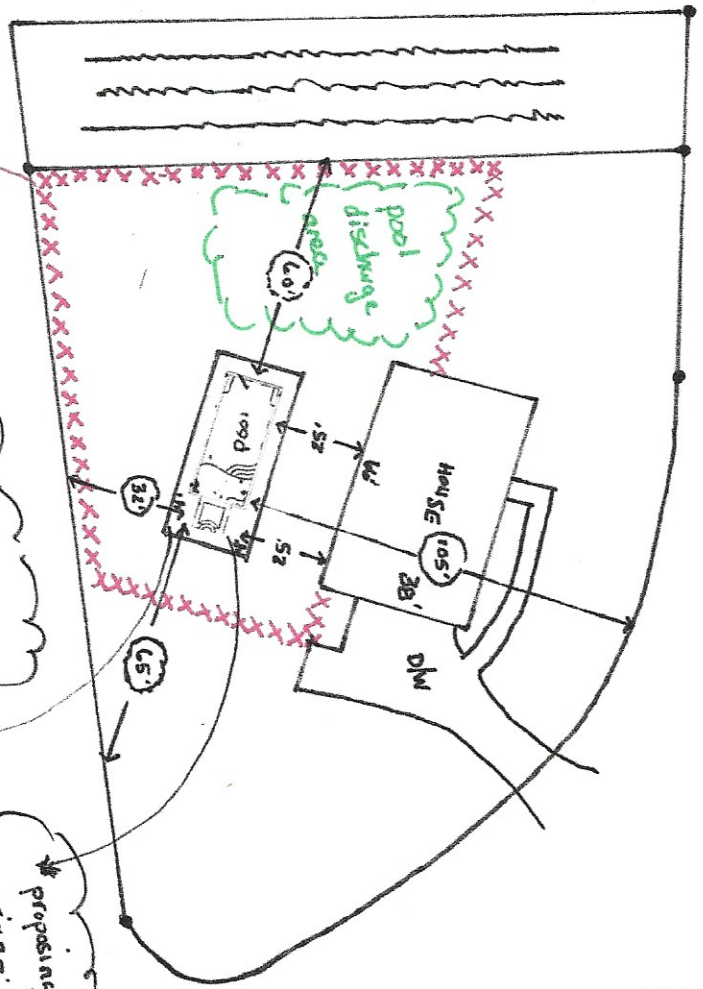

SCALE
1" = 50'

* existing fence

29 ALBAN ROW

proposins
640 sq pool
patio area

proposins
15 x 32' inground
pool w/ attached
8' x 8' spa