
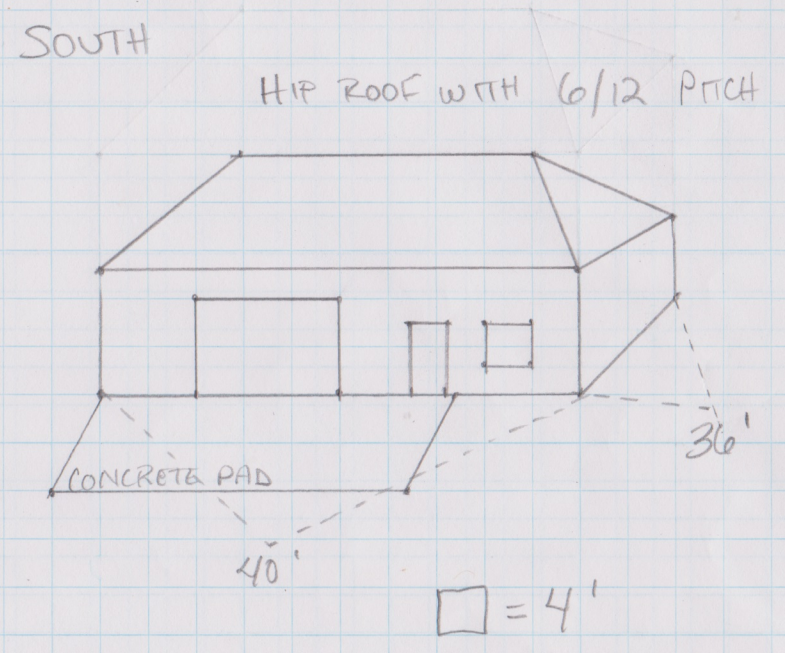


40' x 36' EAST

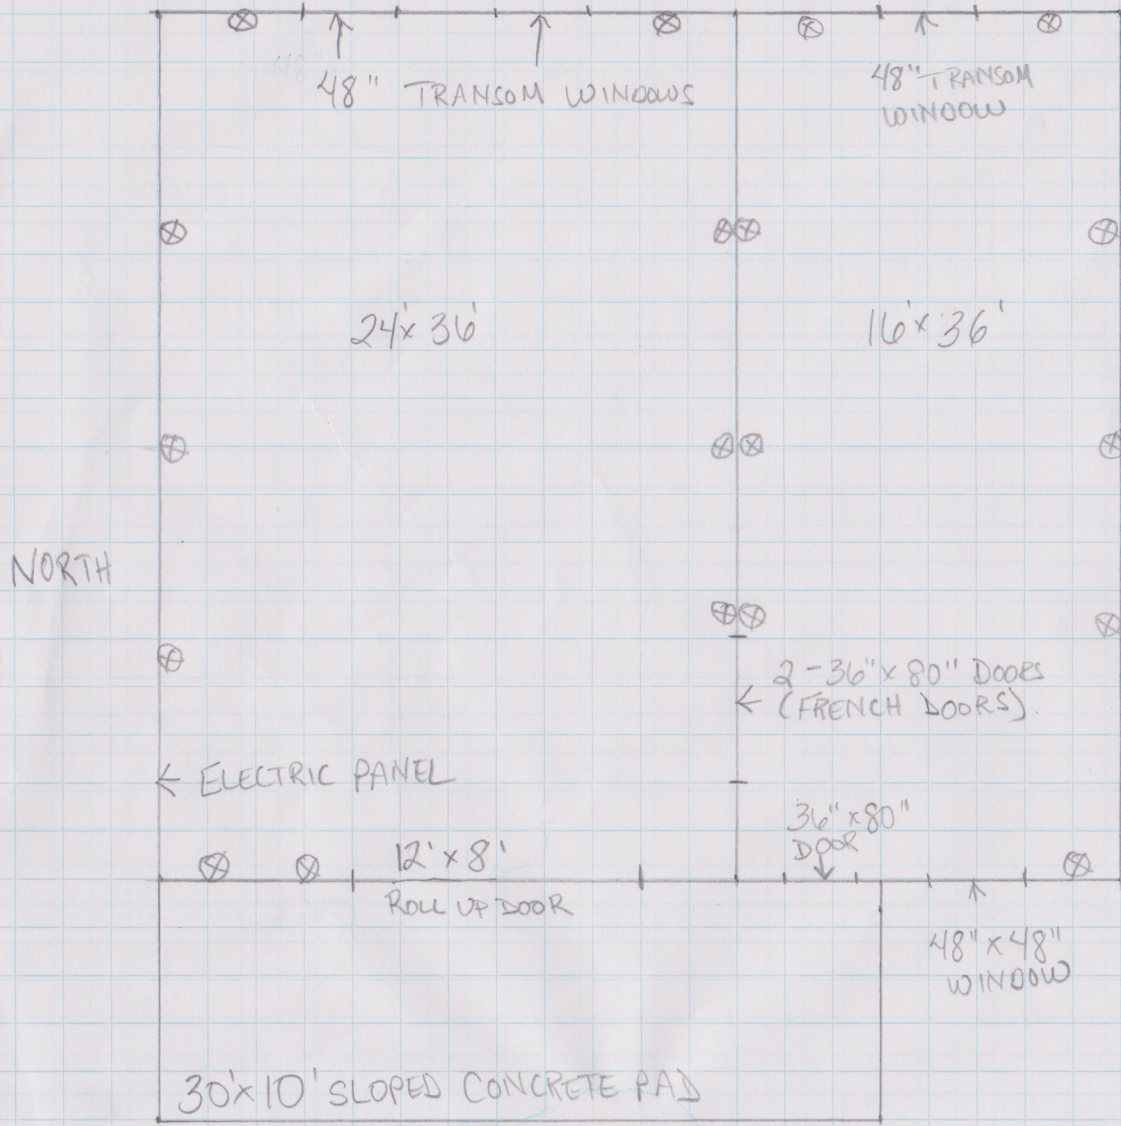

PROPOSED SHOP  
 GRANVILLE DALE + SHANNA LEE SHRAUER  
 585 PRAIRIE LN, LILLINGTON, NC 27546  
 LOT B PRAIRIE LN, LILLINGTON, NC 27546  
 BARBEQUE TWP., HARNETT CO., NC

WEST  
 □ = 2'  
 ⊗ = OUTLET