


SIDE VIEW OF OUTSIDE WALL
W/ FOOTERS

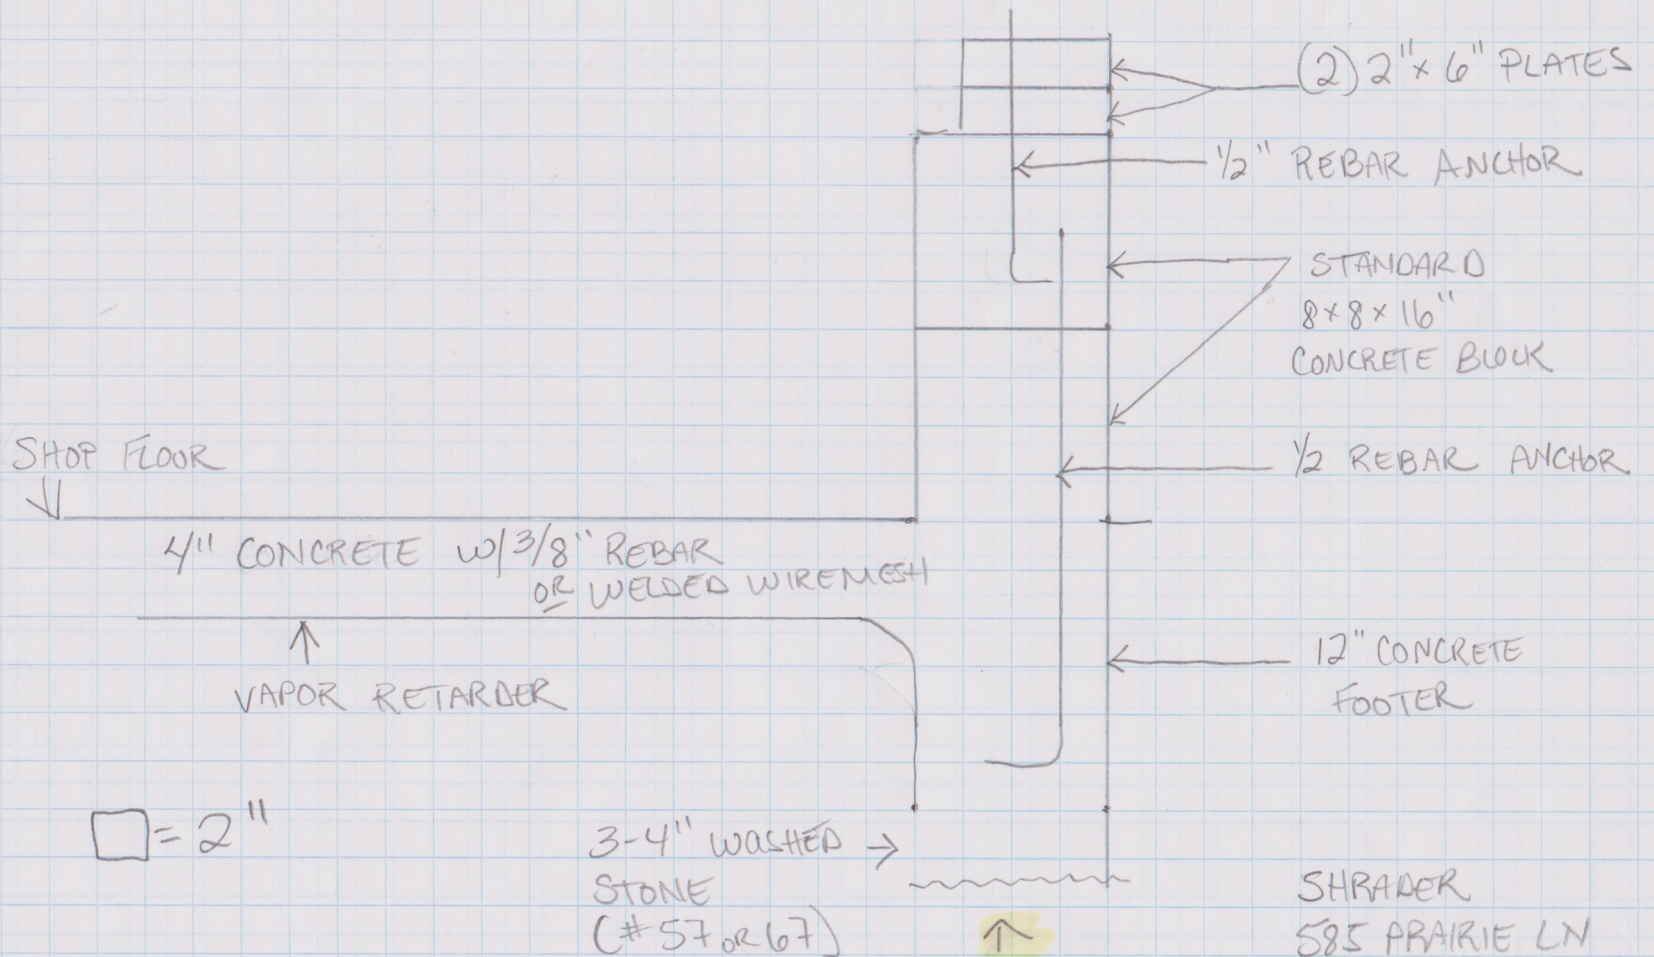

* ADJUST THESE TO 10" WIDE

SHRADER
585 PRAIRIE LN
LILLINGTON, NC
P. 7