
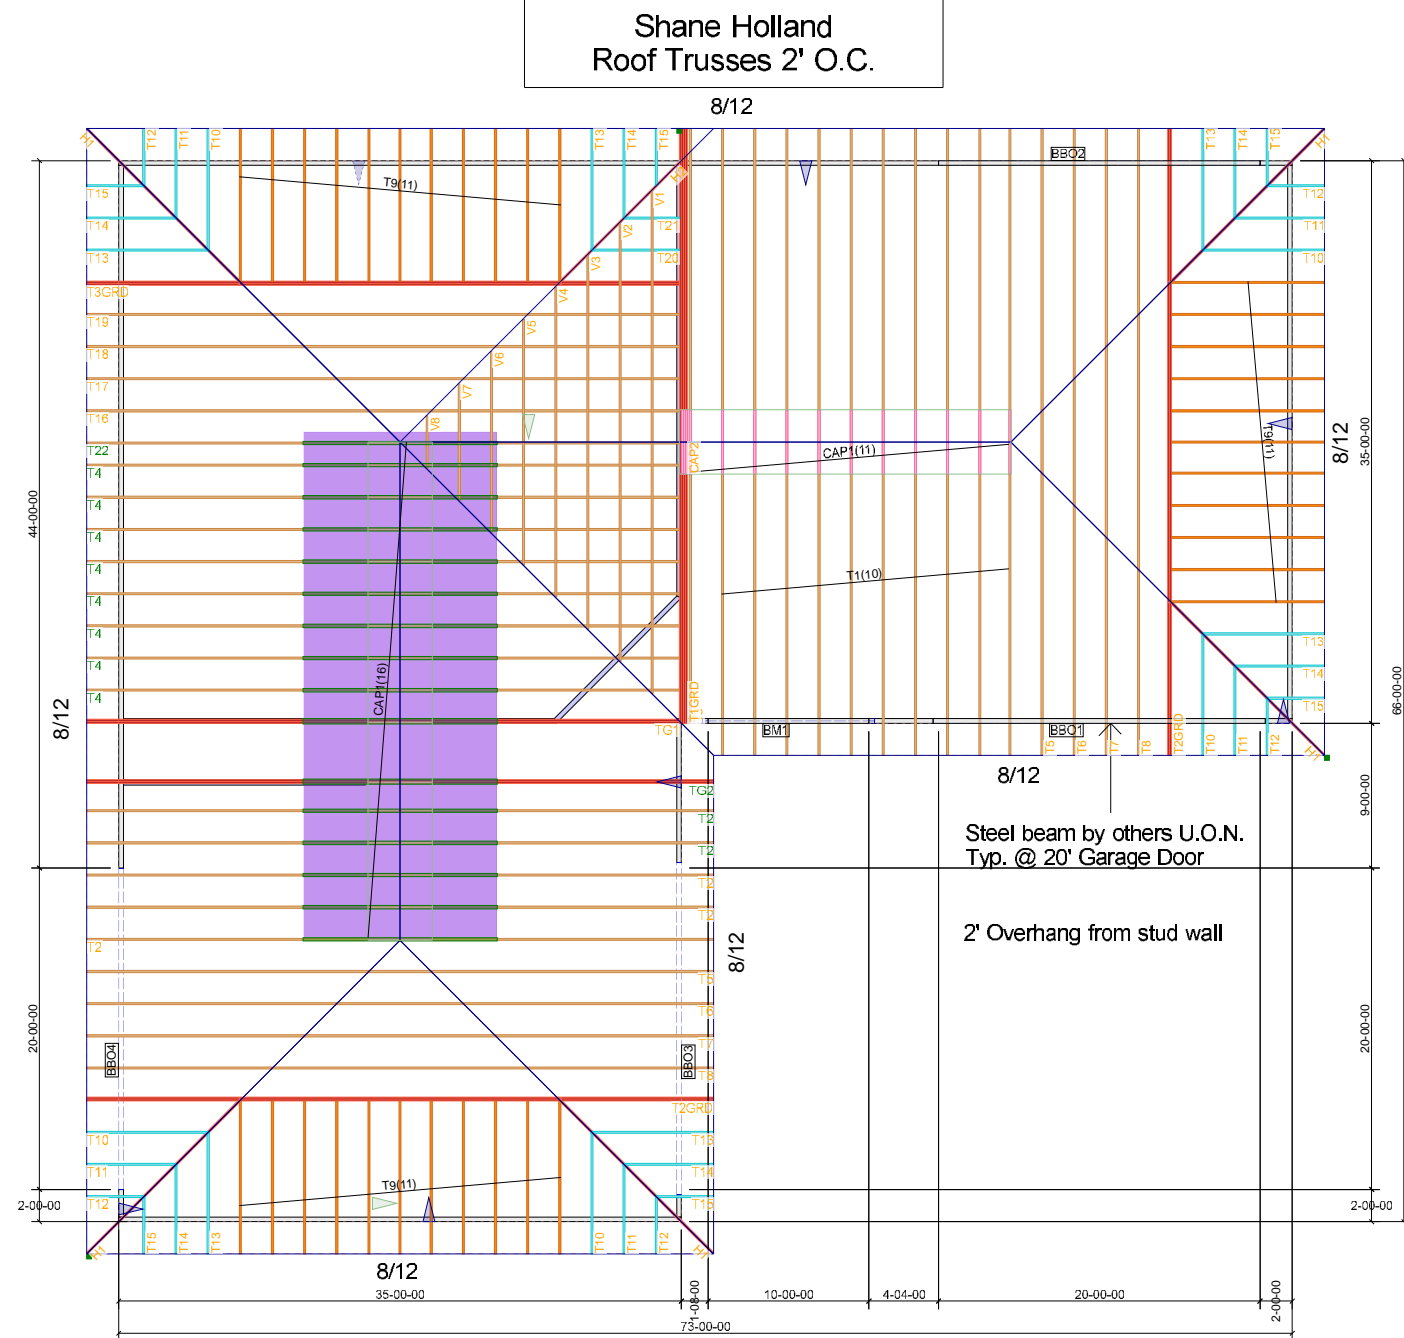
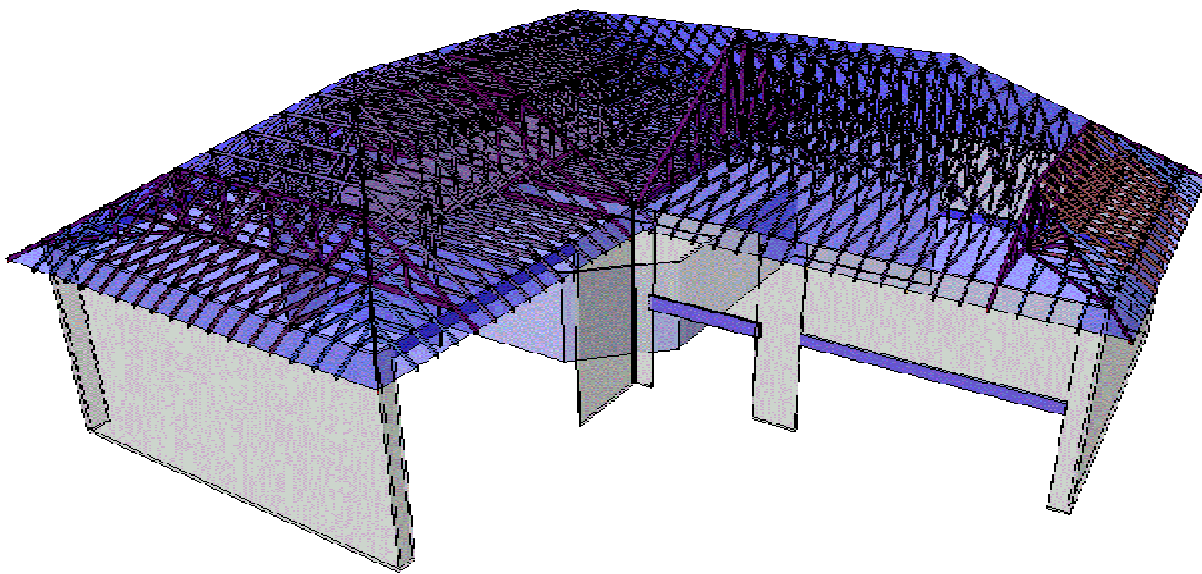


THIS LAYOUT IS TO BE USED AS A TRUSS PLACEMENT GUIDE ONLY.
PLEASE REFER TO BUILDING PLANS FOR BUILDING CONSTRUCTION AND DETAILS.

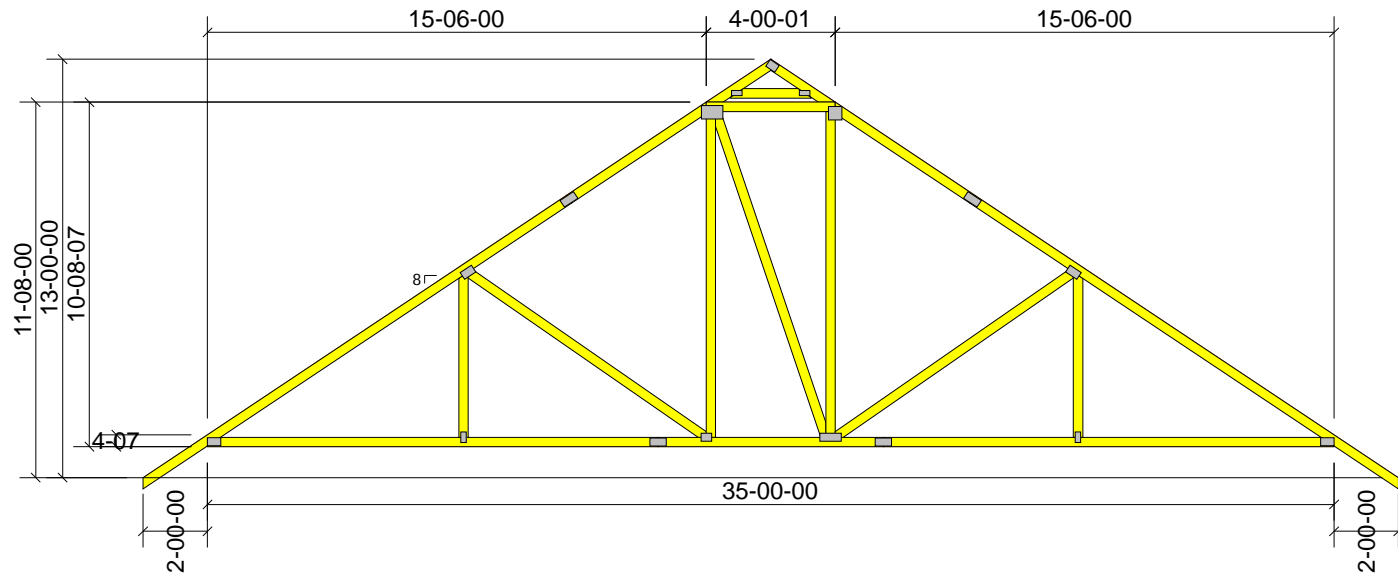

| Products | | | | |
|----------|----------|-----------------------------|-------|---------|
| PlotID | Length | Product | Plies | Net Qty |
| BM1 | 11-00-00 | 1-3/4x16 LP-LVL 2650Fb-1.9E | 2 | 2 |

Job #
PVCN1220-1

Shane Holland
Main St.
Lillington NC
27546

Date Quoted:
12/27/13

Designer:
TS

Valued Customer
P.O. Box 690724
Charlotte NC
28227

Peak Truss Builders, LLC
P.O. Box 639 Holly Springs, NC 27540
(919)-552-5933 OFFICE (919)-552-4014 FAX

