


Building Setbacks

Back: 70'
Front: 45'
Sides: Left 30' Right 50'
Driveway: 20'

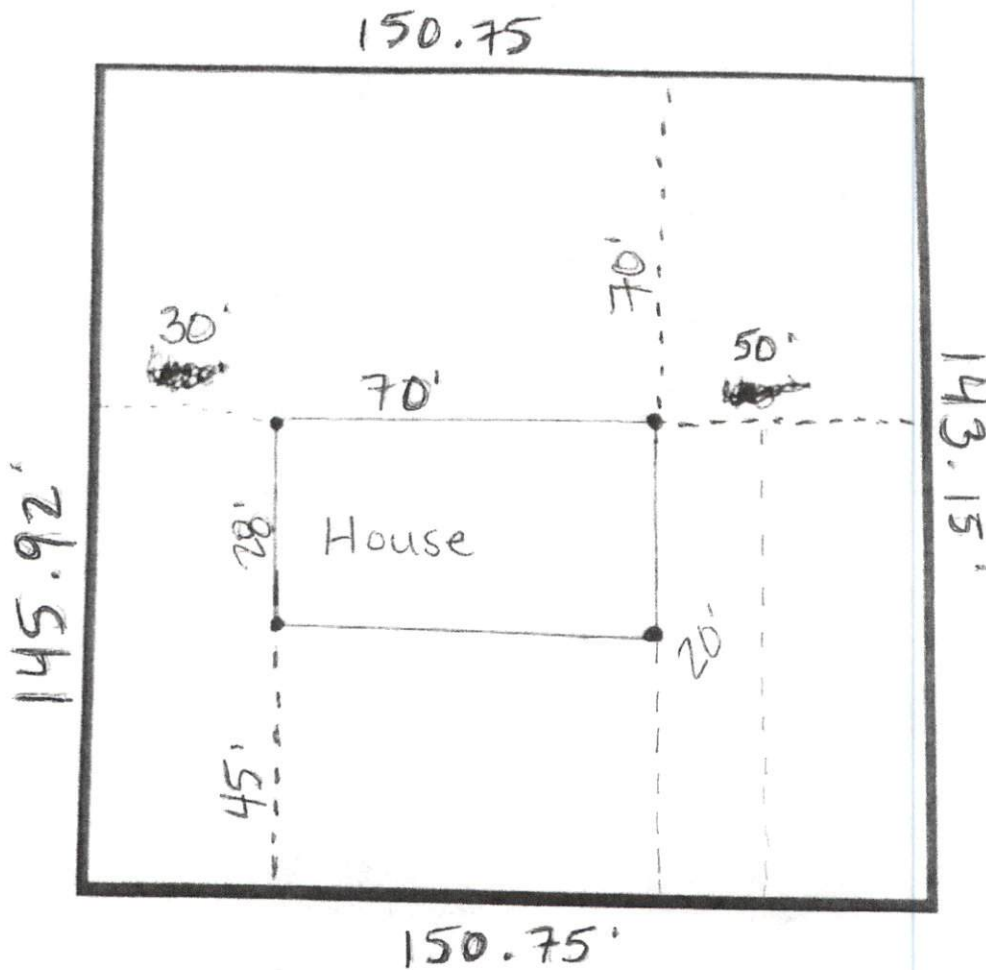

SITE PLAN APPROVAL

DISTRICT RAZOR USE 28x70 DWH

#BEDROOMS 4

8-31-20 K.A.G.

ZONING DEPARTMENT