




ORDER NO: 3424
 ITEM: 1
 DATE: 08/12/20

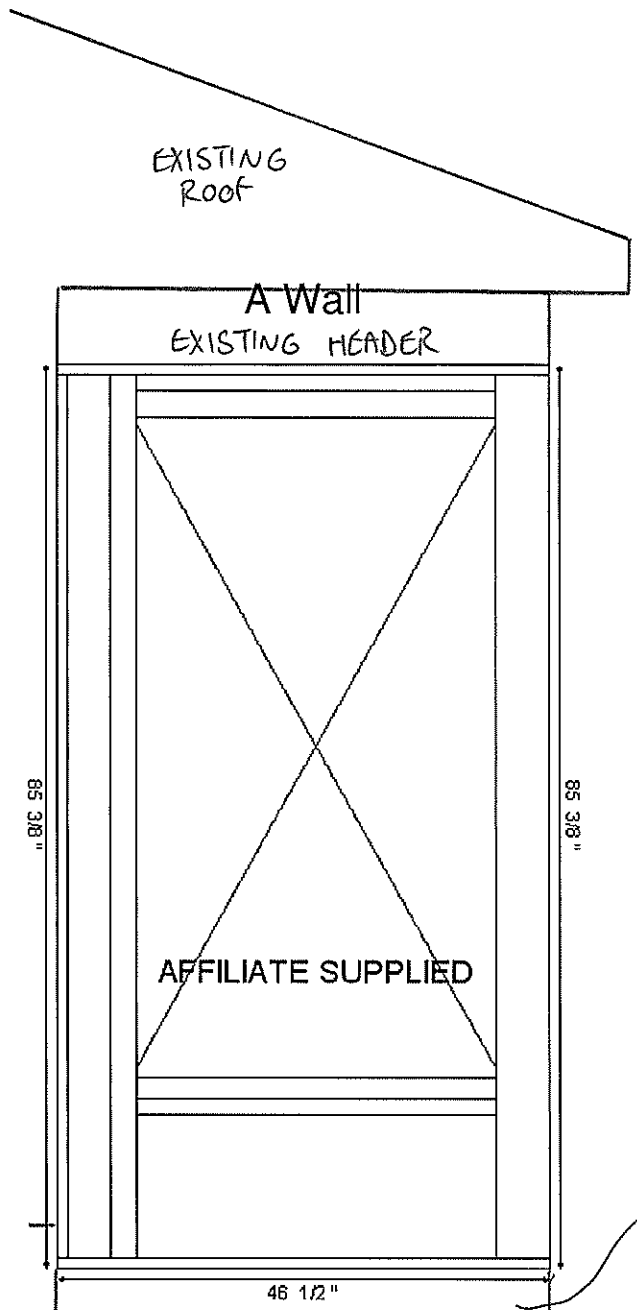


Dimensions	
GRADE	Wall Width: 46.500 " Wall Height: 85.375 "

Layout
0" (Fascia) + 6" (Foam) + 0.5" (THERMAL H) + 36" (Affiliate Supplied Window) + 4" (Corner Post)

EXISTING Roof

ORDER NO: 3424
ITEM: 1
DATE: 08/12/20

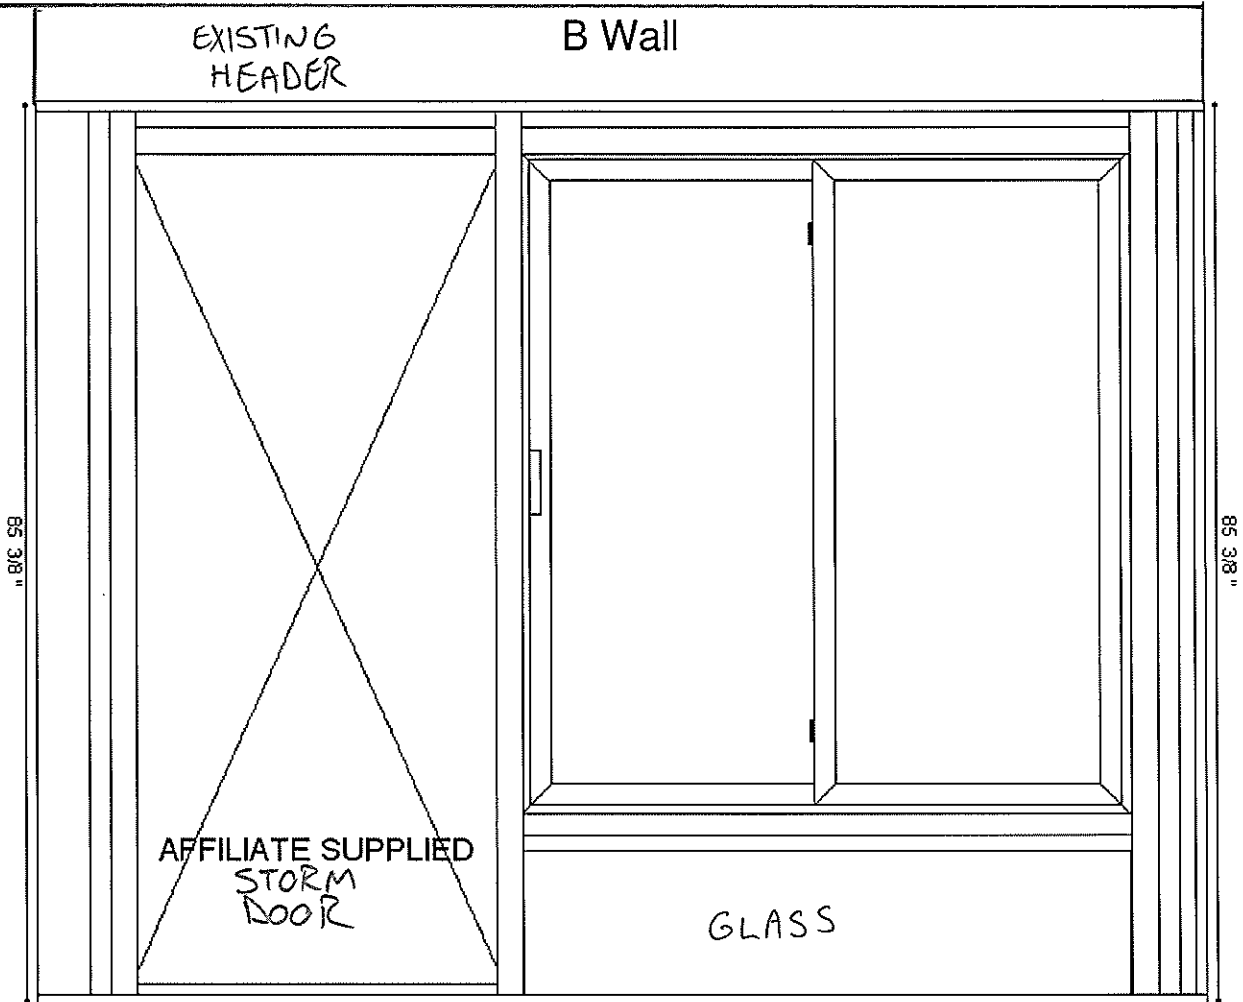

EXISTING

CONCRETE
FOUNDATION

110 1/2"

Dimensions

Wall Width: 110.500 "
Wall Height: 85.375 "

Layout

4" (Corner Post) + 4.0625" (Foam) + 0.5" (THERMAL H) + 36" (Affiliate Supplied Door) + 0.5" (THERMAL H) + 59.375" (2 Lite Window) + 0.5" (THERMAL H) + 4.0625" (Foam) + 0.5" (THERMAL H) + 1" (Fascia)

