


EXISTING
 Roof

A Wall
 EXISTING HEADER

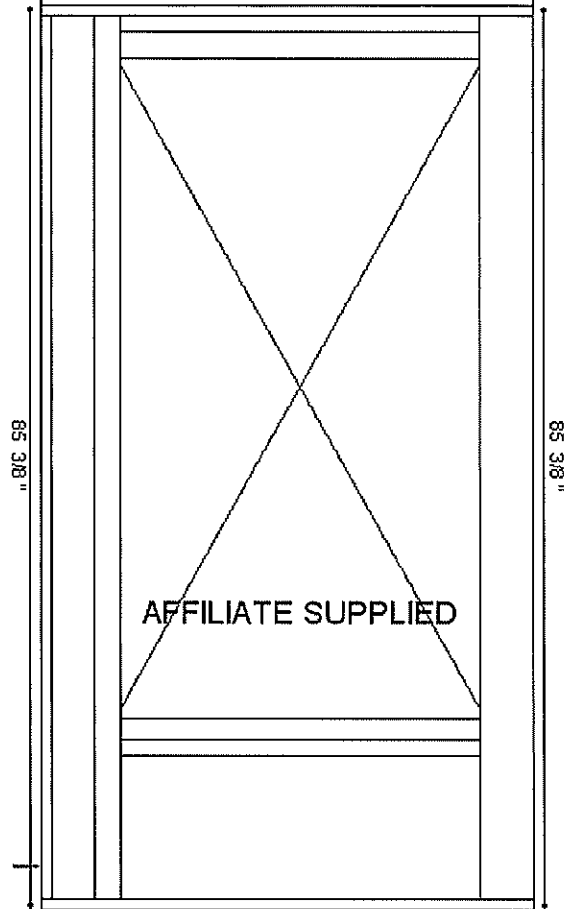

HOUSE FLOOR

EXISTING
 CONCRETE
 FOUNDATION

Dimensions

GRADE


Wall Width: 46.500 "
 Wall Height: 85.375 "

Layout

0" (Fascia) + 6" (Foam) + 0.5" (THERMAL H) + 36" (Affiliate Supplied Window) + 4" (Corner Post)

EXISTING ROOF

ORDER NO: 3424
ITEM: 1
DATE: 08/12/20

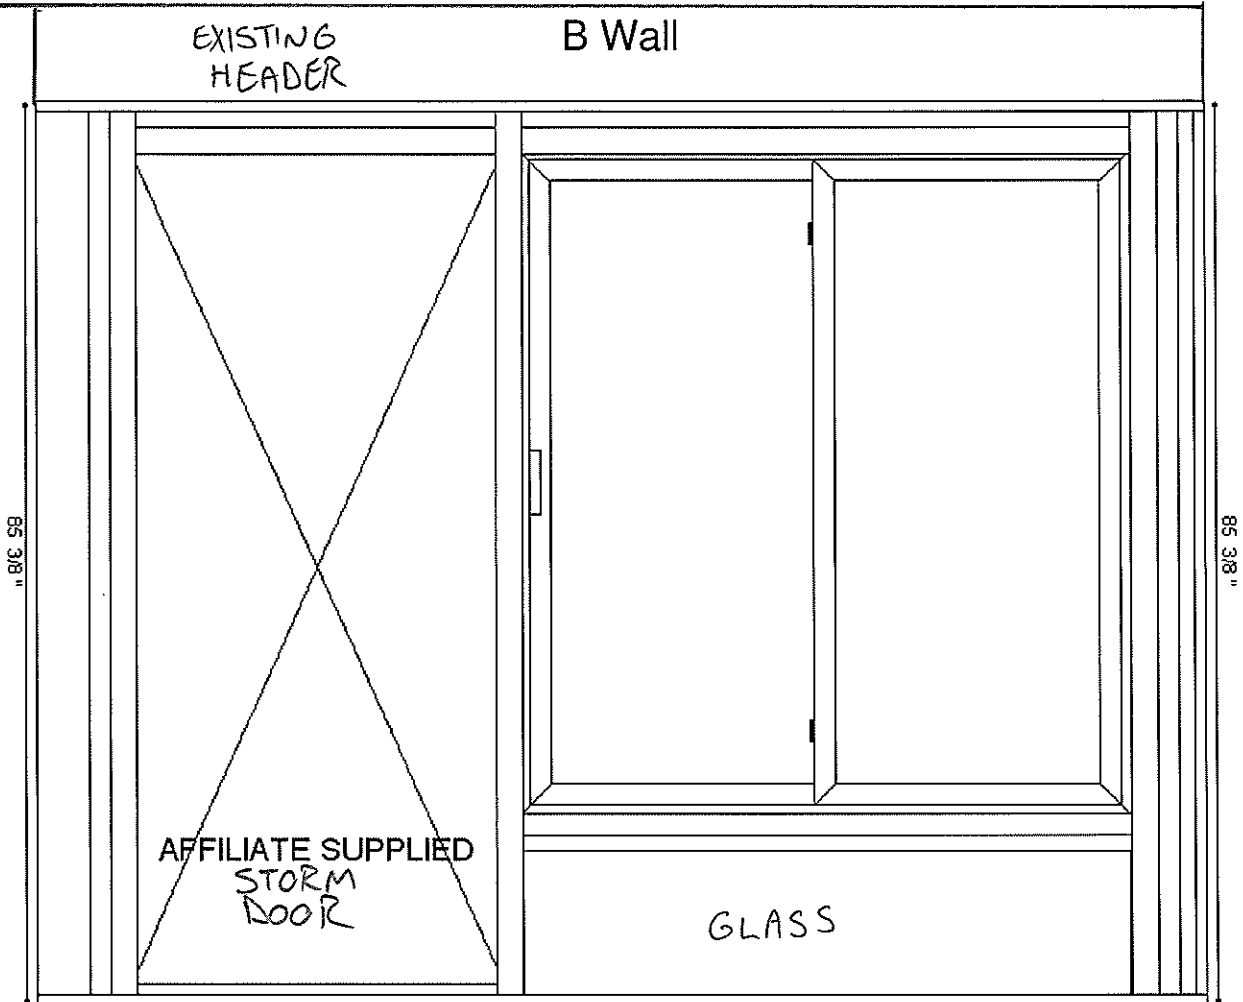

EXISTING CONCRETE FOUNDATION

110 1/2"

Dimensions

Wall Width: 110.500 "
Wall Height: 85.375 "

Layout

4" (Corner Post) + 4.0625" (Foam) + 0.5" (THERMAL H) + 36" (Affiliate Supplied Door) + 0.5" (THERMAL H) + 59.375" (2 Lite Window) + 0.5" (THERMAL H) + 4.0625" (Foam) + 0.5" (THERMAL H) + 1" (Fascia)

