
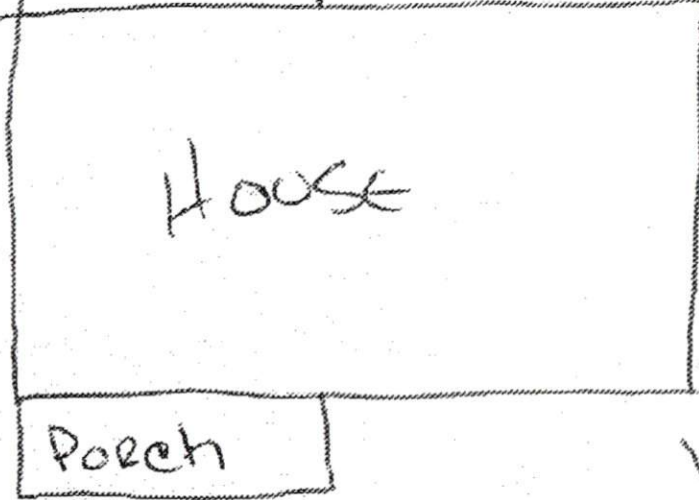


REAR Setback - 70 ft.

Fence

Fence

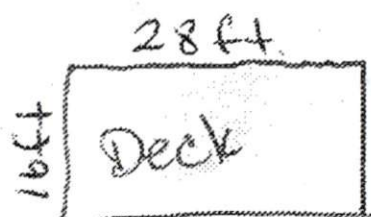

← Fence →

side  
Setback - 65 ft.

Front  
Setback - 80 ft.

DRIVE  
WAY

SITE PLAN APPROVAL

DISTRICT RA20 USE 14x28 deck

#BEDROOMS —

9-8-2011 A.G.  
ZONING ADMINISTRATOR