


98 FT

75 FT
from
Back
↓

19 FT ←

→ 19 FT

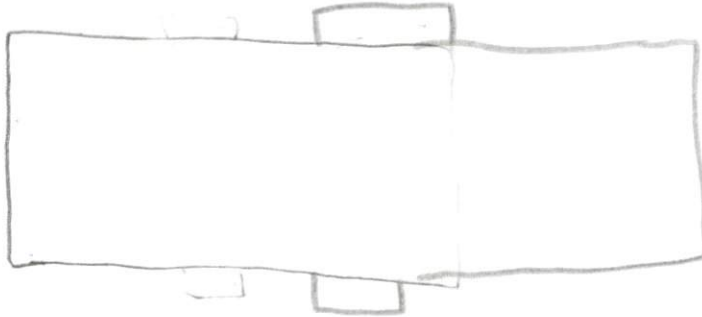


133 FT Front



Driveway

98 FT

SITE PLAN APPROVAL 27x60
 DISTRICT RA20R USE DWM4
 #BEDROOMS 3
 9/10/2020
 Date


 Zoning Administrator

214 McKay Town Rd Cameron