


LEGEND

- DENOTES IRON PIPE OR BREAK IN LINE
- △ DENOTES CONTROL CORNER
- CONCRETE MONUMENT
- EIP EXISTING IRON PIPE
- EIR EXISTING IRON REBAR
- SIR SET IRON REBAR
- SPK SET "PK" NAIL
- CP COMPUTED POINT

NOTE: 1/2" REBAR SET AT ALL PROPERTY CORNERS FLUSH WITH THE GROUND UNLESS OTHERWISE NOTED

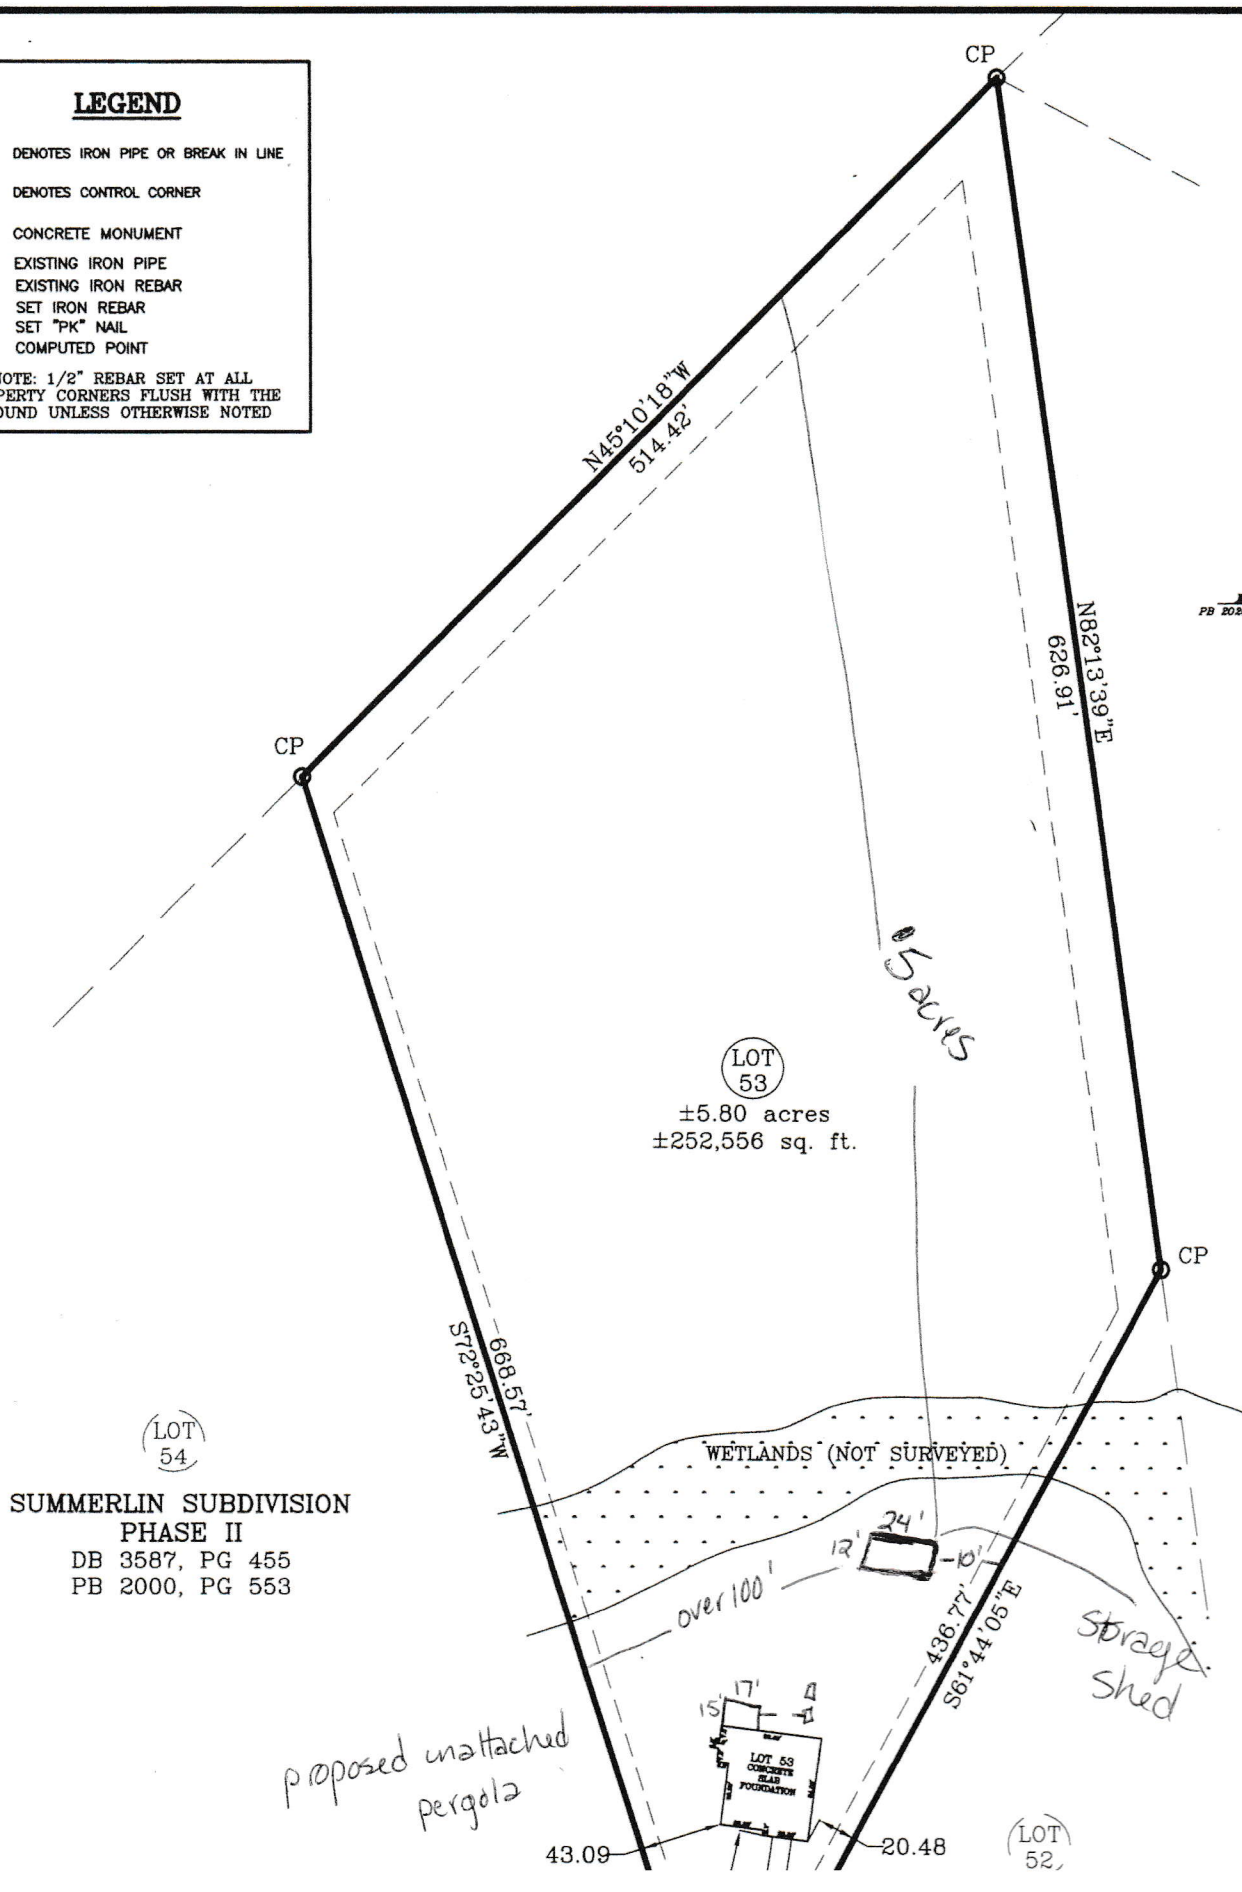

LOT 53


±5.80 acres
±252,556 sq. ft.

LOT 54

SUMMERLIN SUBDIVISION
PHASE II

DB 3587, PG 455
PB 2000, PG 553


WETLANDS (NOT SURVEYED)

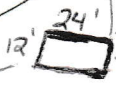

Over 100'

Storage Shed

proposed unattached pergola

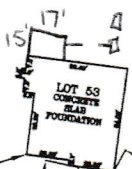

43.09

20.48

LOT 52

ED'
DB 301
PB 20C

PB 2020, PC 161

11/20/2017 11:11 AM