


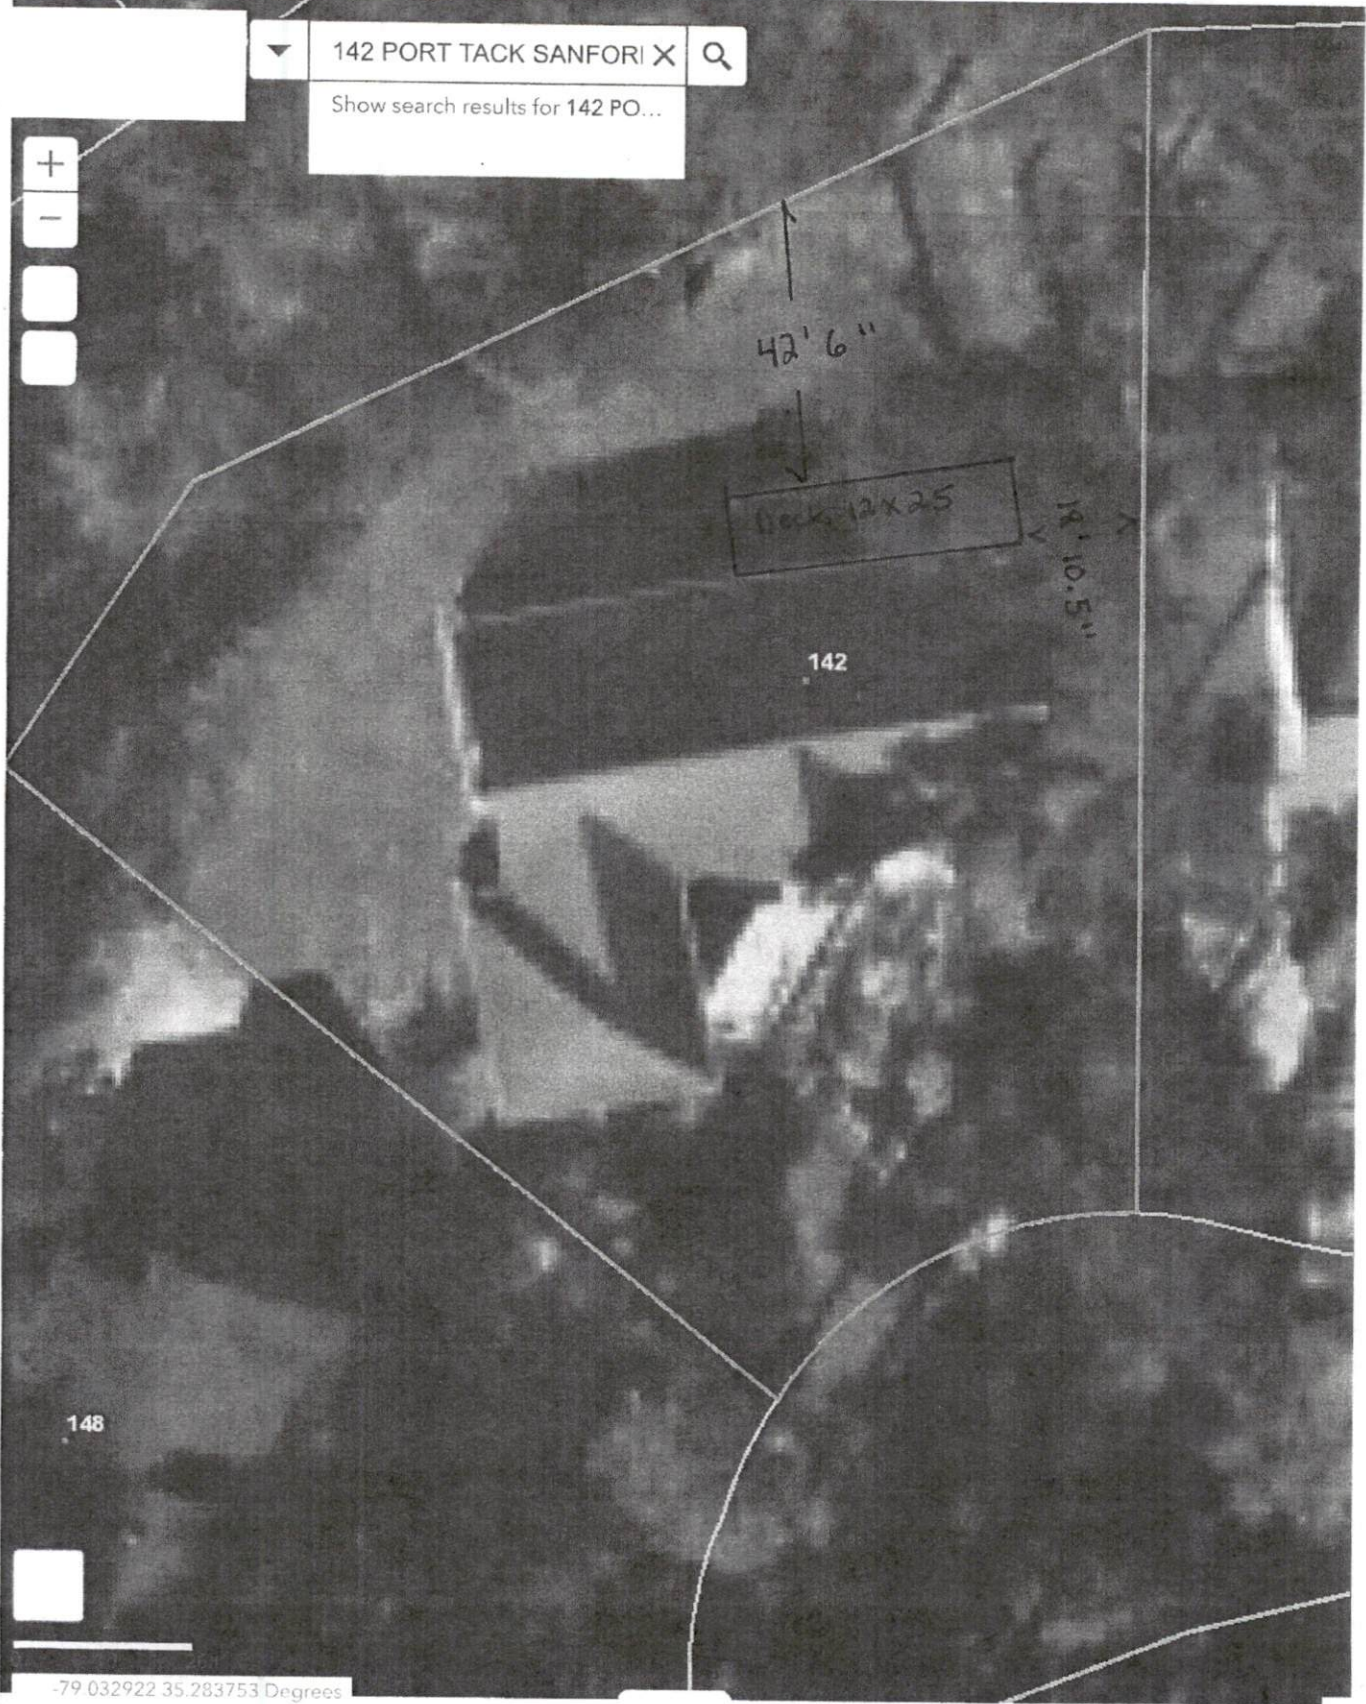

▼ 142 PORT TACK SANFORI X Q
Show search results for 142 PO...



148

142

42' 6"

Deck 12x25

14' 10.5"

-79 032922 35.283753 Degrees