


**181 GLENN OAK DRIVE
SANFORD, NC 27332**

**McCullough
Addition
Preliminary Layout**

Project Number	20200809
Date	August 9, 2020
Drawn By	SRM
Checked By	SRM

101

Scale	1/2" = 1'-0"
-------	--------------

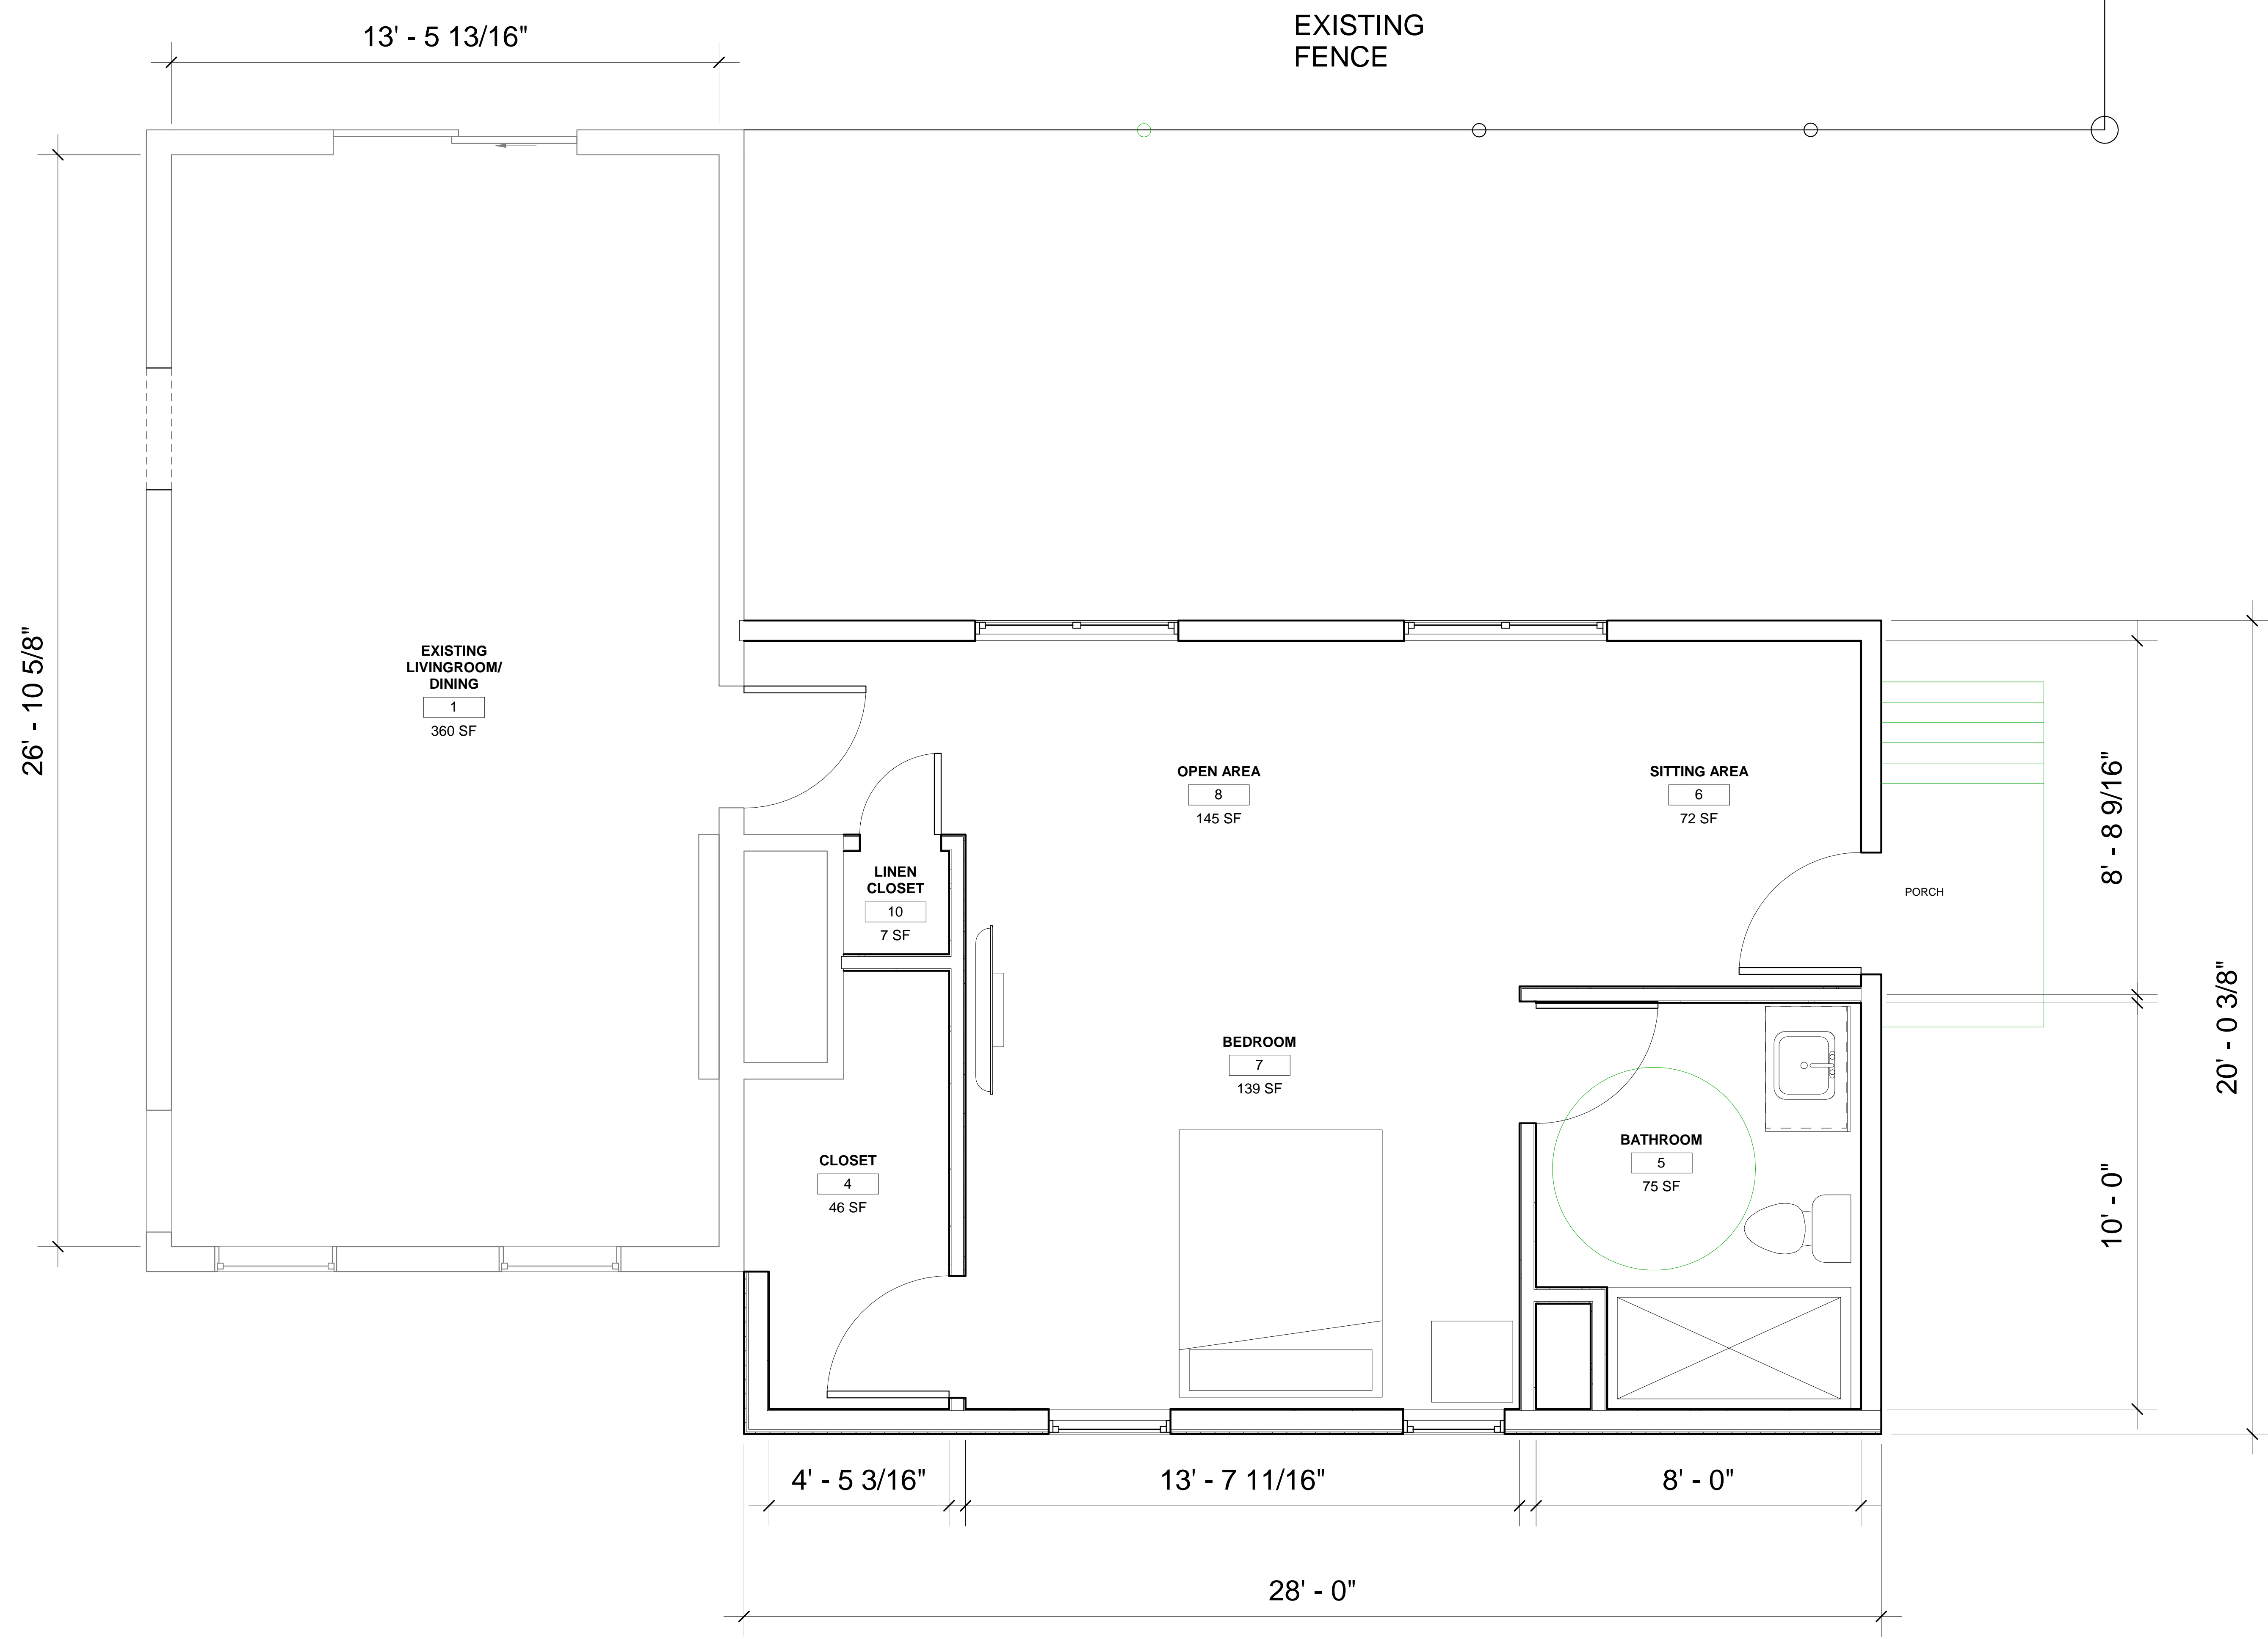

① Level 1
1/2" = 1'-0"