

VICINITY MAP
NOT TO SCALE



- LEGEND**
- epk - existing pk nail found
 - eis - existing iron stake found
 - ecm - existing concrete marker found
 - ers - existing railroad spikes found
 - eis - existing iron axle found
 - emn - set mag nail
 - emri - existing mag nail found
 - sip - set iron pipe
 - sip - existing iron pipe found
 - air - set iron rod
 - air - existing iron rod found
 - cp - calculated point (no stake set)
 - right of way line plotted
 - surveyed line
 - line plotted (not surveyed)
 - wood fence plotted
 - chain link fence plotted
 - utility line plotted
 - easement line plotted
 - centeline line plotted
 - tie line surveyed

SITE PLAN
FOR
**BRIAN & TIFFANY
WRIGHT**
JOHNSONVILLE TOWNSHIP
HARNETT COUNTY - NORTH CAROLINA
SEPTEMBER, 2020 SCALE 1" = 50'
TITLE REFERENCE
DEED BOOK 994, PAGE 681, PC F, SLIDE 47A
PIN 9576-04-2566



Powers Surveying
Firm License: F-1359
John D. Powers, Jr., PLS L-3719
750 South Roberts Avenue
Lumberton, North Carolina 28358
(910) 738-6980


NORTH CAROLINA
ROXBORO COUNTY
I, JOHN D. POWERS, JR., PLS L-3719, CERTIFY
THAT THIS MAP WAS DRAWN UNDER MY
SUPERVISION FROM AN ACTUAL SURVEY MADE
UNDER MY SUPERVISION, DEED AND
DESCRIPTION RECORDED IN DEED BOOK 994,
PAGE 681 AND PLAT CABINET F, SLIDE 47A, THAT
THE RATIO OF PRECISION AS CALCULATED BY
LATITUDE AND DEPARTURES IS 1/10,000+; THAT
THE BOUNDARIES NOT SURVEYED ARE SHOWN
AS BROKEN LINES PLOTTED FROM INFORMATION
FOUND IN BOOKS REFERENCED, THAT THIS MAP
WAS PREPARED IN ACCORDANCE WITH G.S. 47-30
AS WITNESSED BY MY HAND AND SEAL THIS
10TH DAY OF SEPTEMBER, A.D., 2020.



STATE OF NORTH CAROLINA
COUNTY OF HARNETT
I, _____
REVIEW OFFICER OF HARNETT COUNTY
CERTIFY THAT THE MAP OR PLAT TO WHICH
THIS CERTIFICATION IS AFFIXED MEETS ALL
STATUTORY REQUIREMENTS FOR RECORDING.

REVIEW OFFICER

DATE

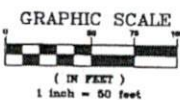

DRAWING #: 20-411wd.DWG

Digital Signature and seal not for recording, conveyance, or sales.
Copies with original signature and seal will be provided. This is for
small purposes only.