

WALL FRAMING MATERIALS

CODE	DESCRIPTION	LENGTH	QTY.
W1	2x4 Wall Stud	92 5/8"	70
W1.1	2x4 Wall Stud	9'-0"	4
W2	2x4 Wall Plate, Short	12'-0"	6
W3	2x4 Wall Plate, Long	10'-0"	16
W5	2x4 Trimmer	92 5/8"	10
W6	2x6 Header	8'-0"	4
W6.1	4x6 Header	12'-0"	1
B1	4x6 Beam	12'-0"	1

BEAM TO BE STRAPPED TO WALL FRAMING USING SIMPSON


Additional 2x4 Support 12'-6" Qty 4

Additional 4x6 Support 8'-9" Qty 2

Additional 4x6 Support 2'-0" Qty 4


with a piece of O.S.B. sheeting between them. Put 2 nails every 6 inches and 2 inches from the ends.

Wall Framing Plans **6**
 Copyright 2020 Big Idea Designs. www.lcreatables.com

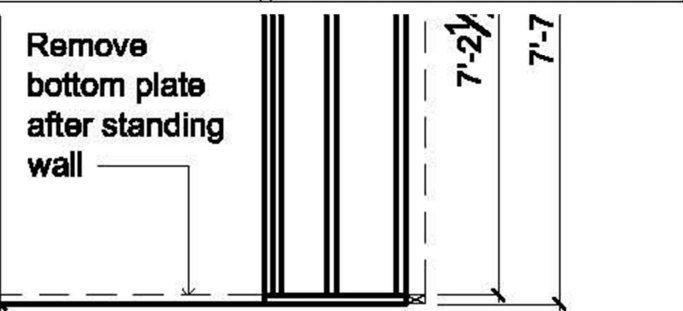

FRONT WALL FRAMING PLAN

Wall Framing Plans **6**
 Copyright 2020 Big Idea Designs. www.lcreatables.com

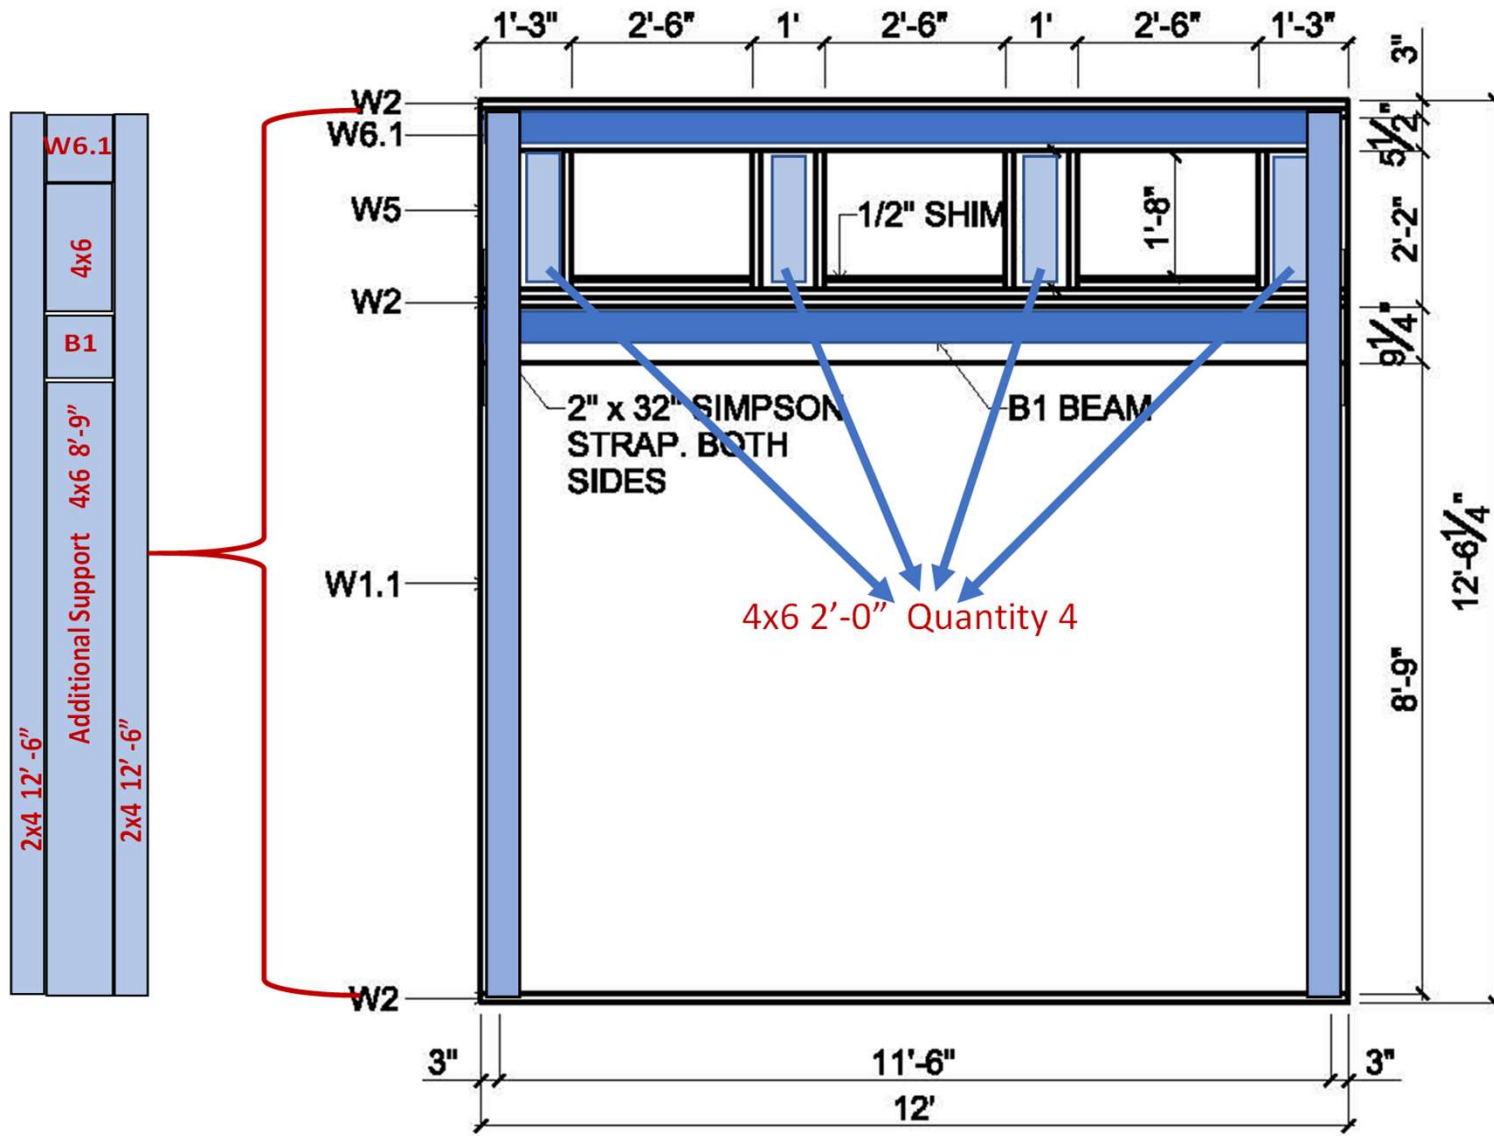

CENTER WALL FRAMING PLAN