


CURRAGH COVE

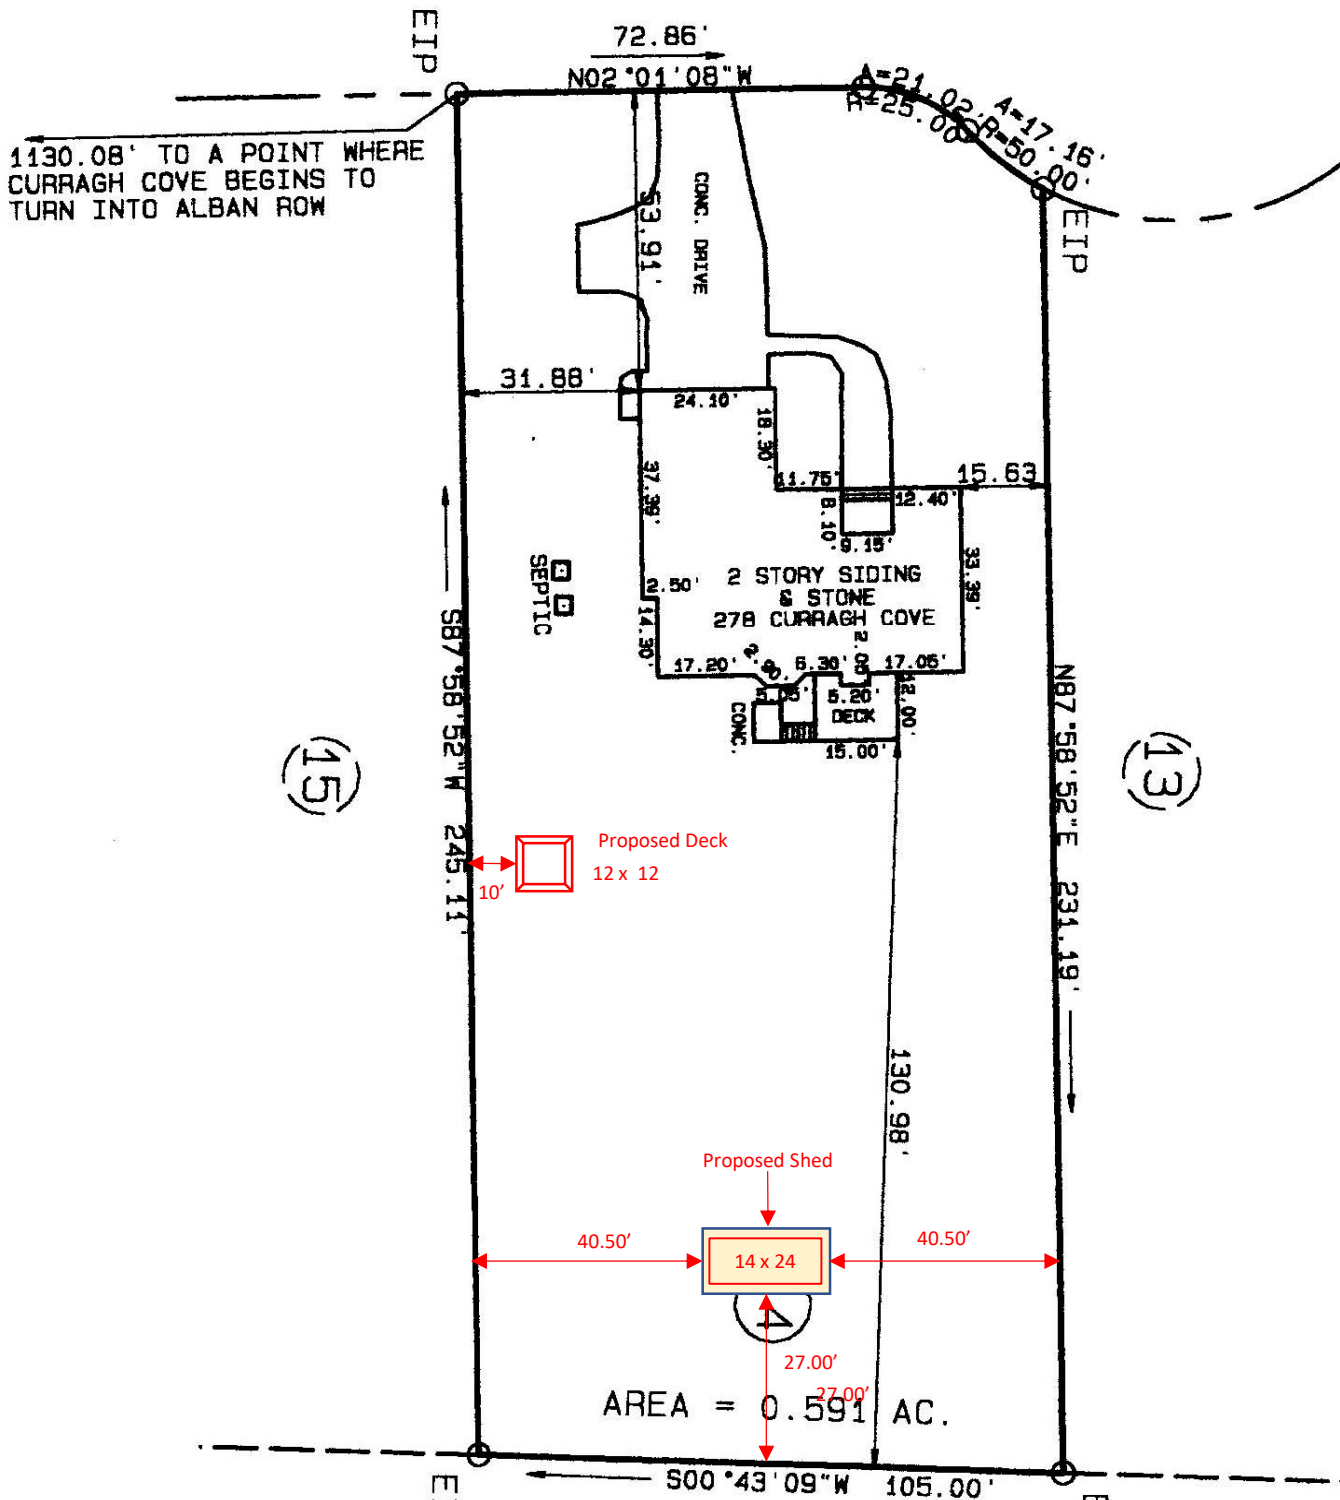

LOIS A. WESTER
 DB 1100 PG. 791
 PB 2011 PG. 113