


# CURRAGH COVE

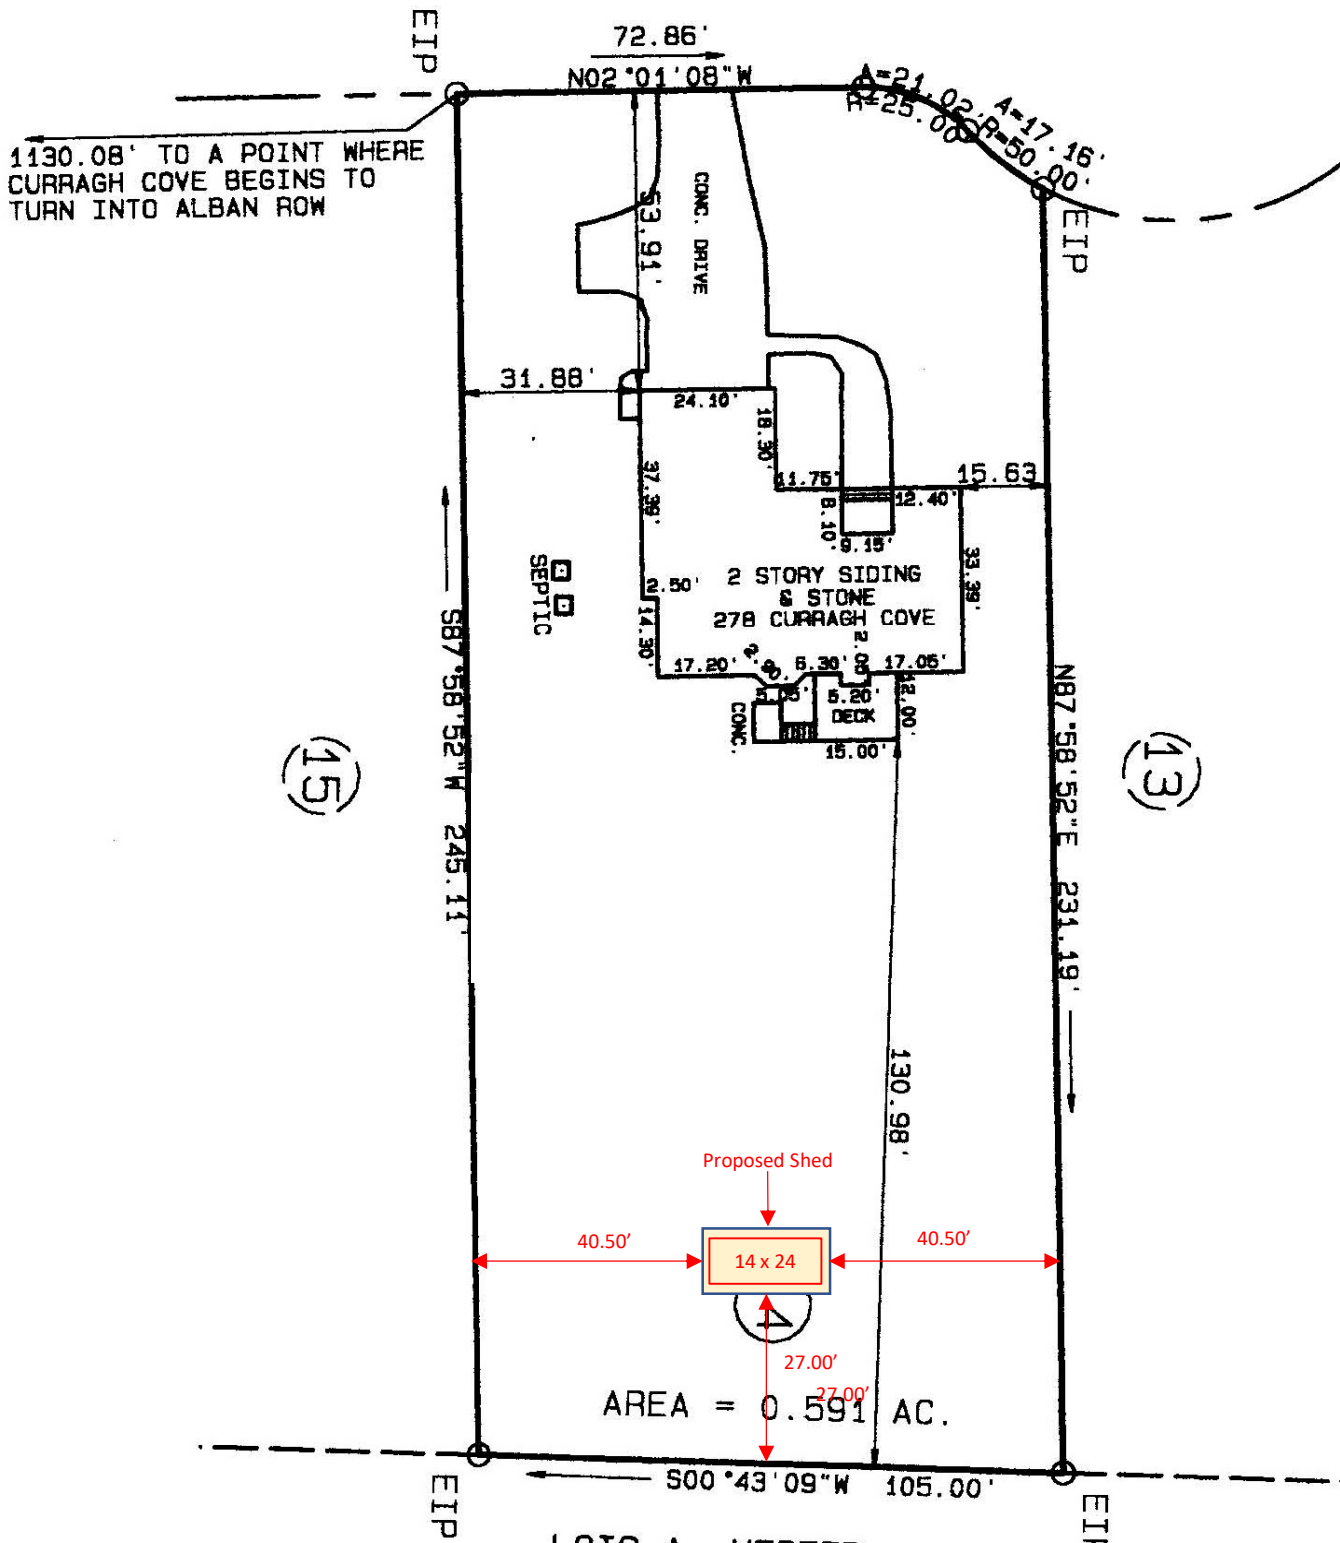

LOIS A. WESTER  
 DB 1100 PG. 791  
 PB 2011 PG. 113