

(Joe Bedwash)

22 Mill/2cm
SANFORD NC
27332


11/7/2020

Ridge Beam (3) 2x12 glued & screwed

2x6 TIES UNDER BEAM

(TOP) RAFTERS
2x6 w/ STRAPPING

(3) 2x12 BEAM

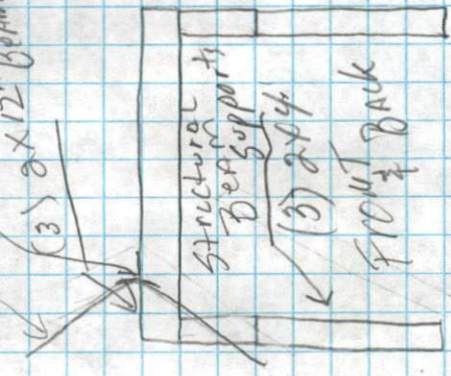

see detail #1
FOR Birds mouth

2x10 Header

From Decking to under Beam

(3) 2x4
BEAM
SUPPORT

2x10 Header

STRAPPING

(Detail #1)

23'
FRONT

2x6 TIES
UNDER BEAM

RAFTERS

Birds mouth

RAFTER w/
HURRICANE
STRAPS
(TYP) Both
Sides

BEAM
RAFTER STRAPPING #1
2x6 TIES
UNDER BEAM

#1 Detail Above

#2 There is a door where the
window was. IN the Bedroom