

Papoose trail

86'

69'

152'

DRIVE WAY

225

15'

3 BED


64 x 32

64'

32'

32'

45'

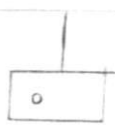

185'