


SECTION

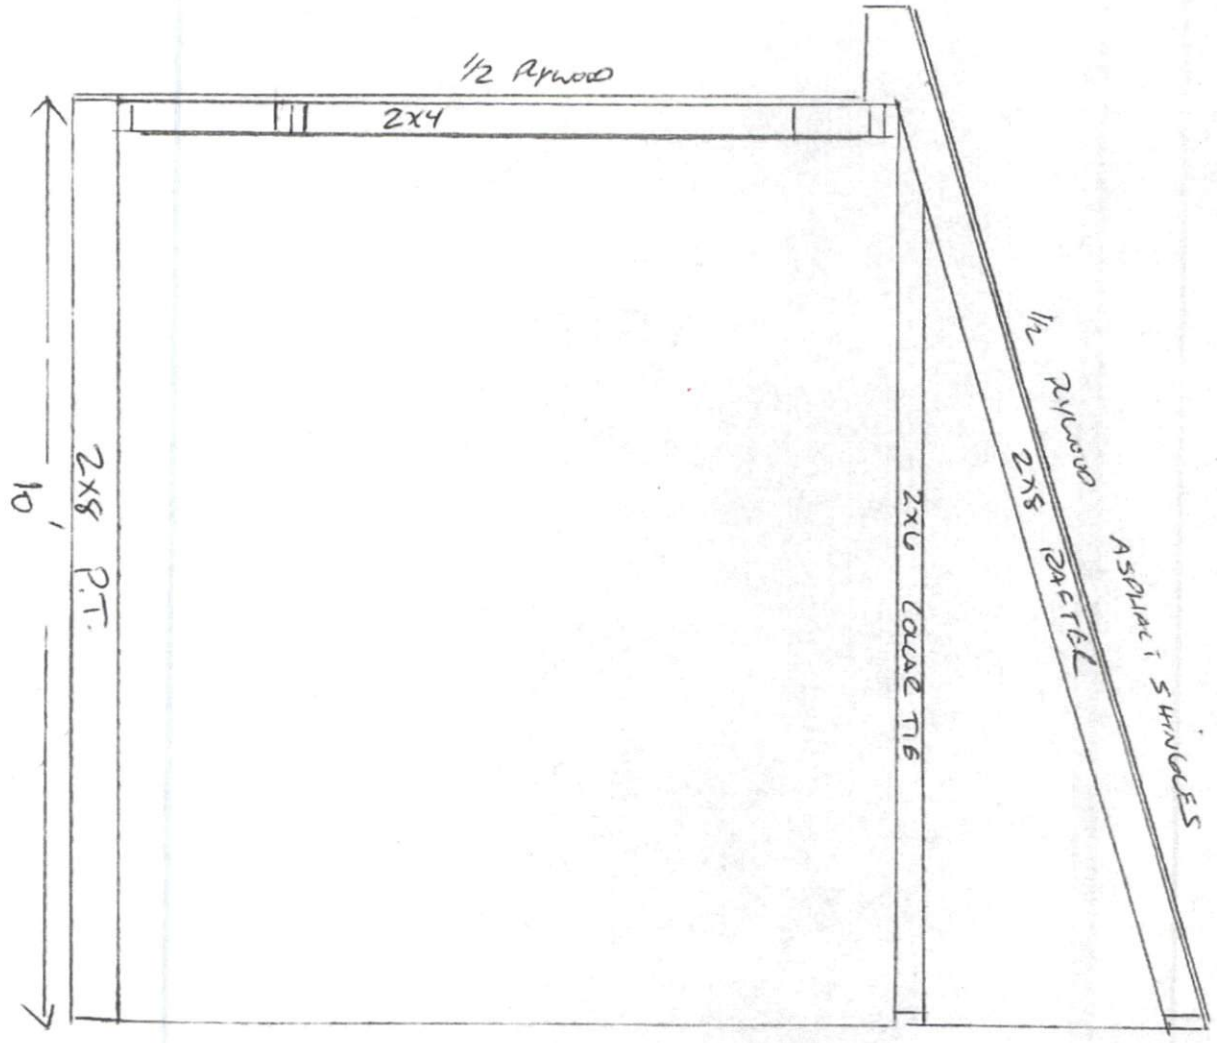

HOUSE

3' x 0"
SHEETS
PANELS

1/2" ROOF
1/2" ASPHALT
SHINGLES

2x4
KNEE
WALL

1/2" ROOF
SHINGLES + SIDING


PLASTIC
TRIM BOARDS

2x4 PT TRIPLE BEAM

FRONT ELEVATION

20'



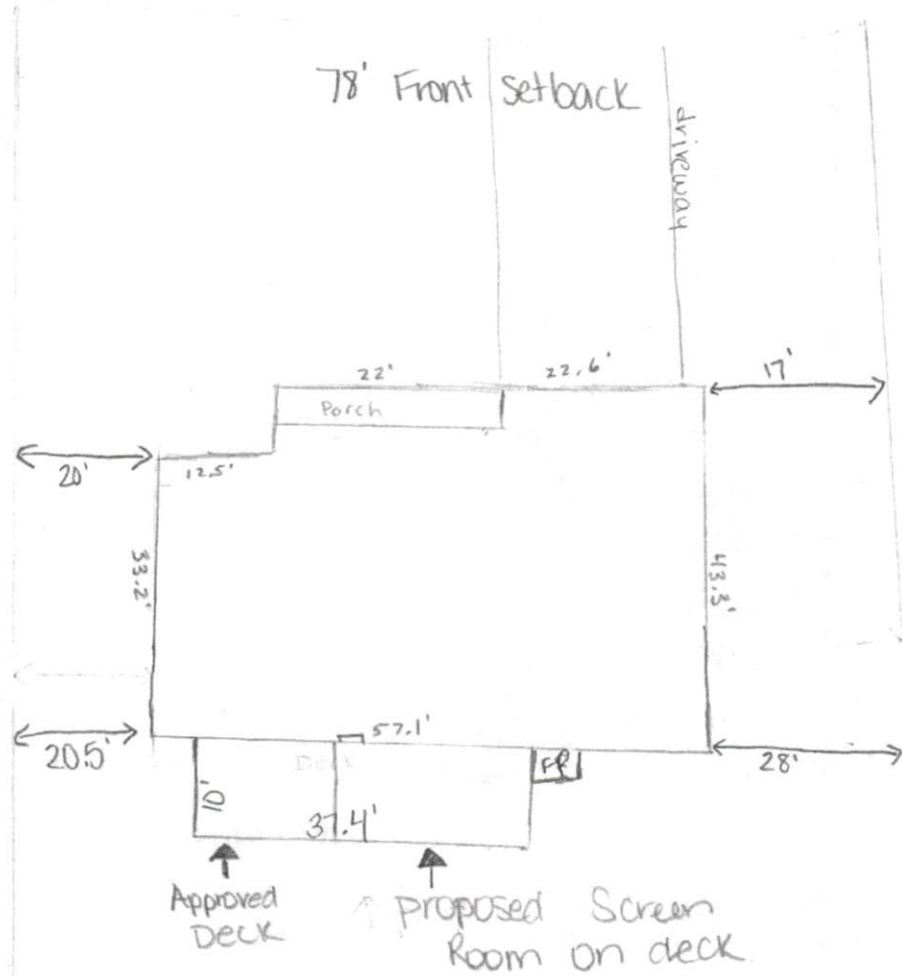

118' Rear Setback