

Ground

EXISTING STRUCTURE

EXISTING STRUCTURE



2567 Payer McComb Rd

EXISTING STRUCTURE

EXISTING STRUCTURE

EXISTING STRUCTURE

Door

KNEE WALLS for WINDOWS

P

C


C

C

ROOF LINE

ROOF LINE

NEW ALUMINUM AWNING
OVER EXISTING CEMENT
PATIO

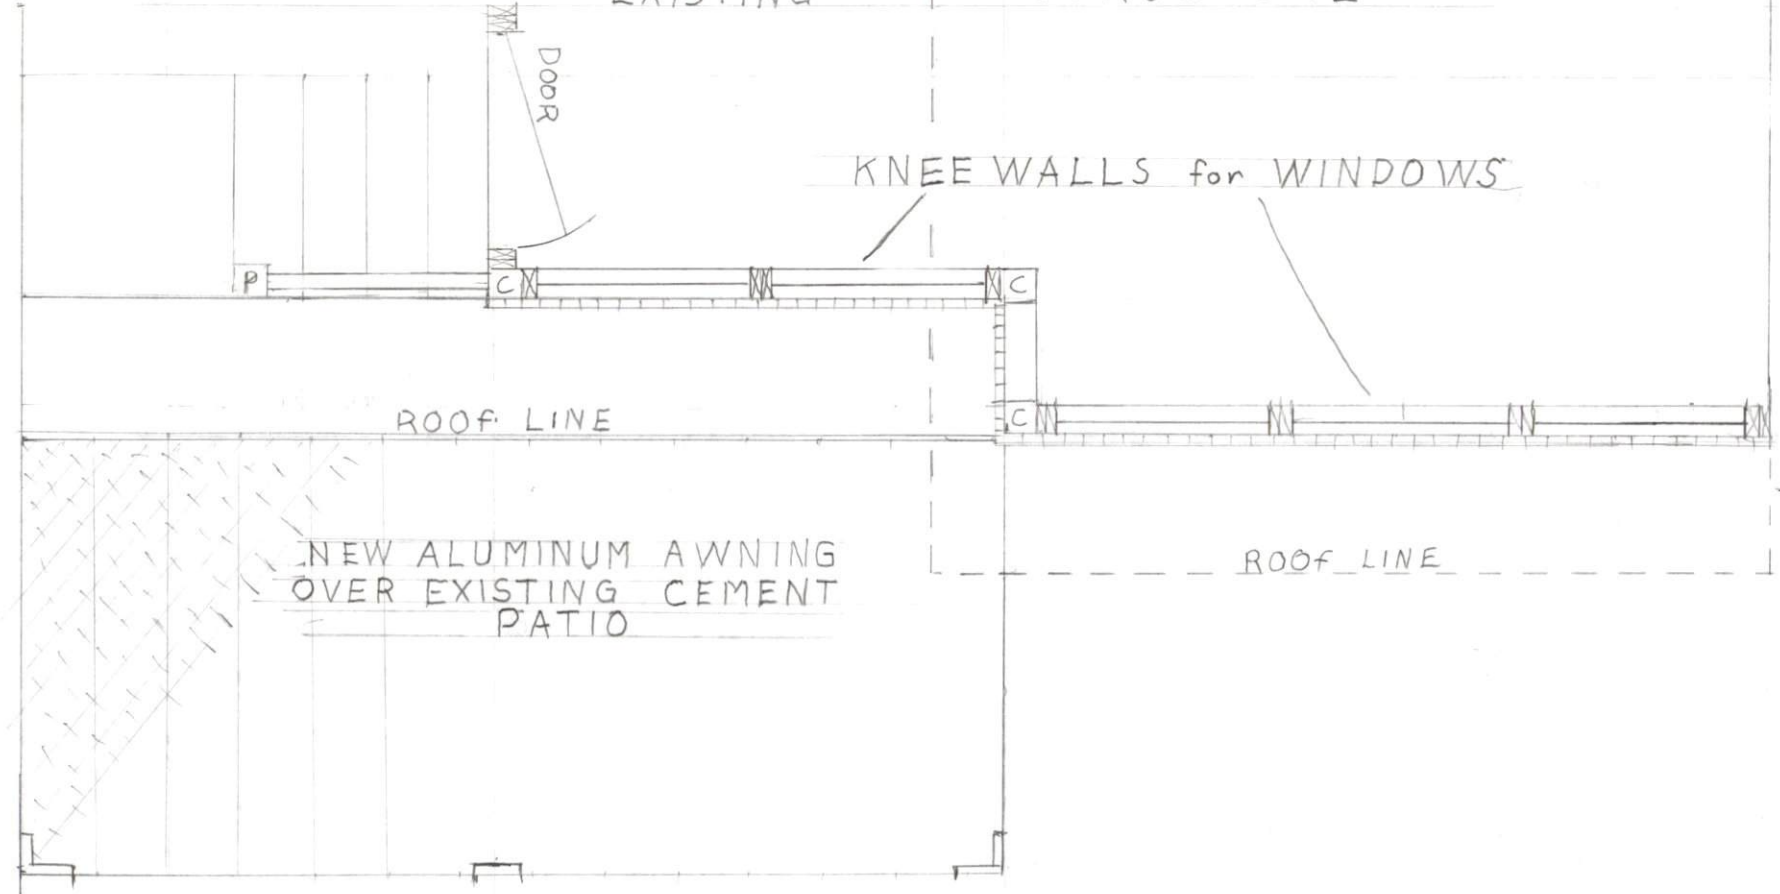


FOR IAPMOES APPRC

DATE REVISION 12/12/19

TJC

IT #0115 IAPMO PAGE NUMBER 17 OF 25

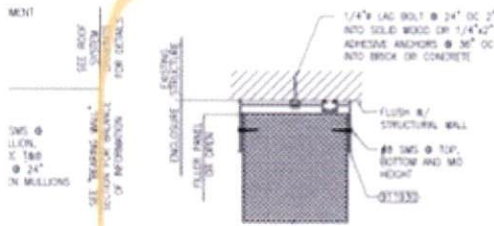

CONNECTION AT EXISTING STRUCTURE
DETAIL
HALF

