



1. Footings must be 12" min Dia if round, 20x20" if square.
2. Must have collar ties in roof.
3. Walls must be 16" oc 2x4 min with continuous structural wood sheathing.
4. Girders must be through bolted to posts with 2 5/8" through bolts with nuts and washers.

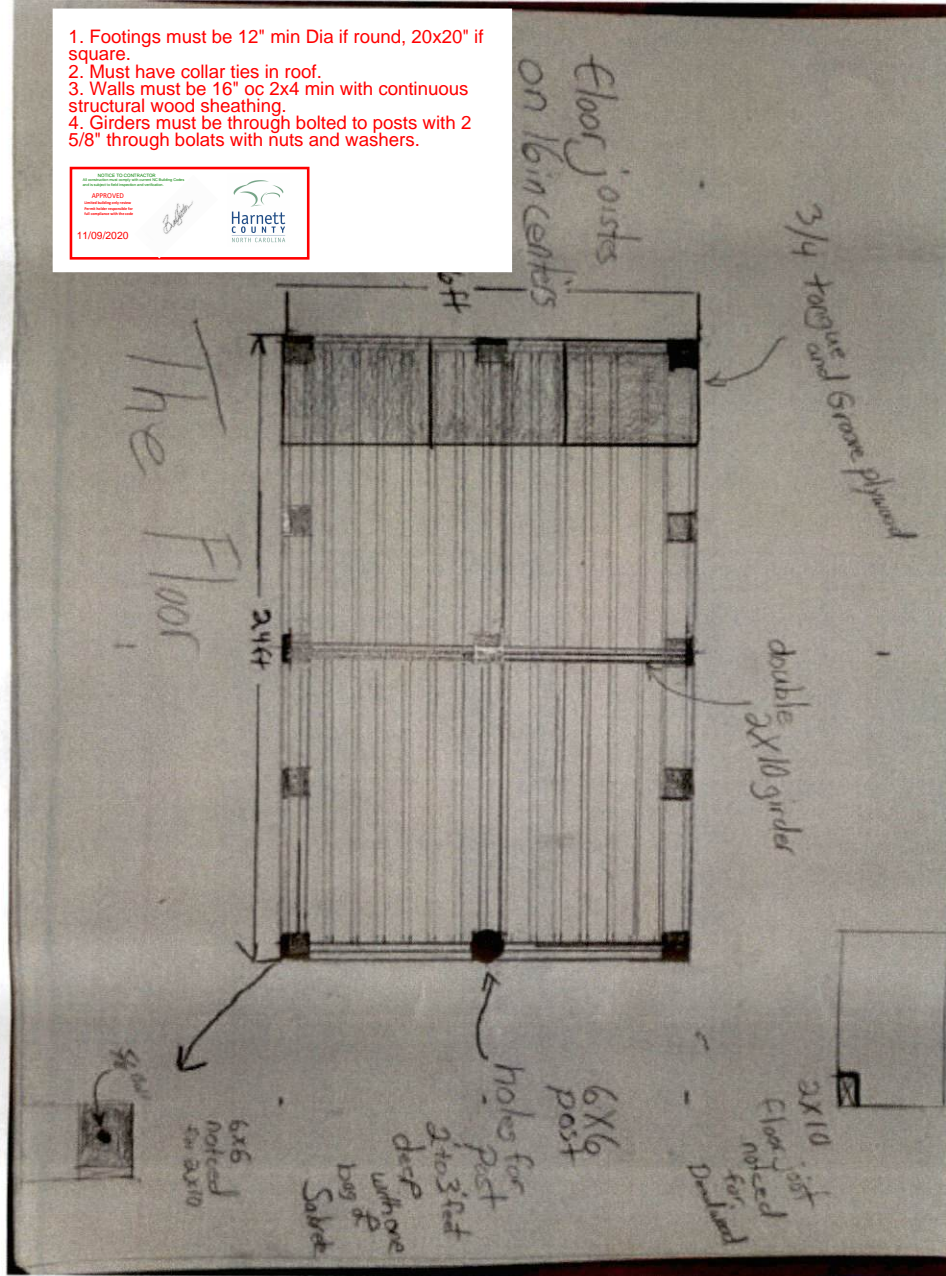

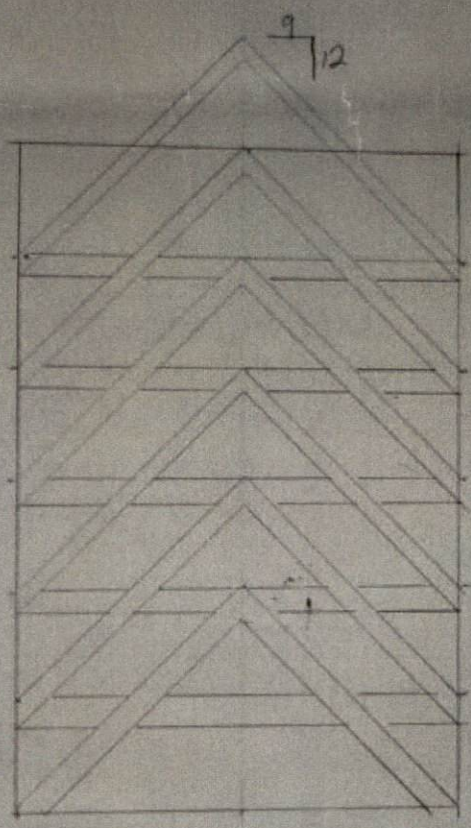

2x8
Rafters with 2x8
ceiling joist

The Roof