


Application # SFD 2006-0092

Harnett County Department of Public Health Site Sketch

Property Location: 426 MCLAMB ROAD (S2003)

Issued To: JOSEPH TUNNINGTON JR. Subdivision _____ Lot # _____

Authorized State Agent: ANDREW CURRAN Date: 07/15/2020

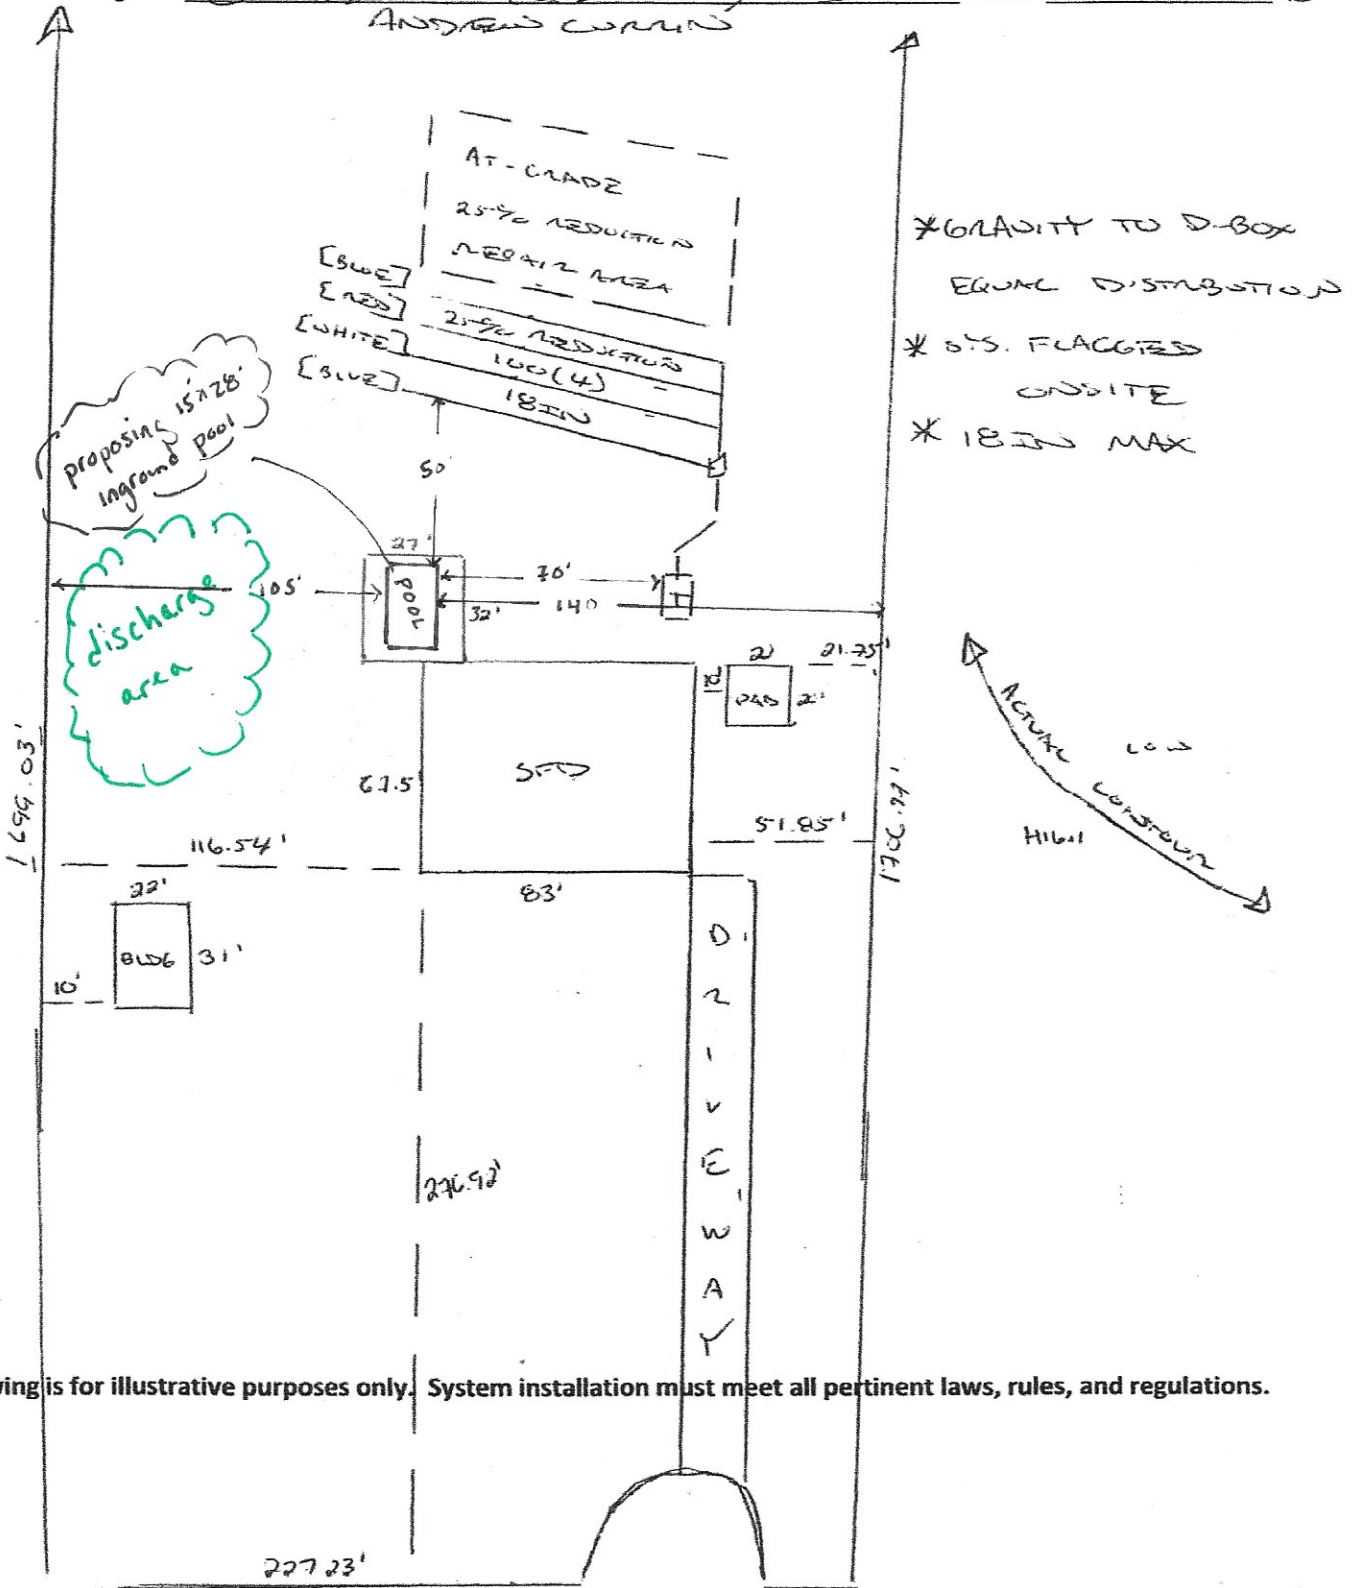

This drawing is for illustrative purposes only. System installation must meet all pertinent laws, rules, and regulations.