


843-653-8006

757 Cokesbury Park LN
Fayetteville, NC 27526

Total sq FT = 276

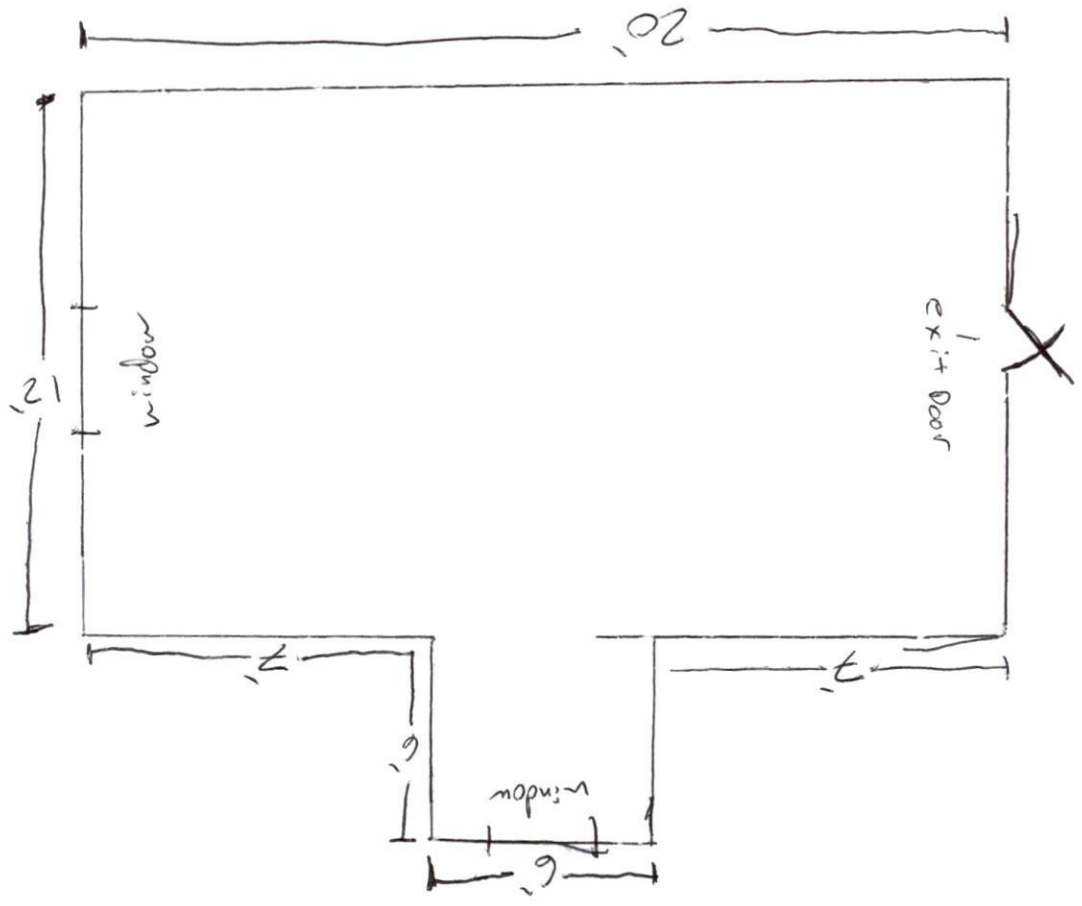

- Drawing of "Bonus" Room to be finished. This room will NOT be a bedroom
- Electric is already completed although I will use a licensed electrician to install HVAC Disconnect & pull permits/perform any work needed.
- HVAC will be a "mini-split" that will have permits pulled & be installed by licensed HVAC contractor
- All Framing, Doors, windows are already installed.