


- LEGEND**
- NTS NOT TO SCALE
  - EP EXISTING IRON PIPE
  - PP POWER POLE
  - W/M WATER METER
  - TB TELEPHONE BOX
  - IPS IRON PIPE SET
  - CP&L TRANSFORMER
  - CATV CABLE TV BOX
  - L POLE
  - CHPL OVERHEAD POWER LINE
  - F.E.S. FLARED END SECTION (PIPE)
  - ROP REINFORCED CONC. PIPE
  - B.O.C. BACK OF CURB
  - F.H. FIRE HYDRANT
  - C/O SEWER CLEAN OUT
  - EIS EXISTING IRON STAKE
  - M.H. MANHOLE
  - ECM EXISTING CONCRETE MONUMENT
  - P.K. PARKER KALON NAIL

Course	Bearing	Distance
L1	S 79°58'13" E	34.14'
L2	S 79°58'13" E	1.65'
L3	N 79°54'55" W	1.80'
L4	N 79°54'55" W	32.20'
L5	N 38°10'06" E	47.50'
L6	N 38°40'58" E	101.87'
L7	N 38°03'42" E	103.89'
L8	N 38°08'59" E	105.52'
L9	N 38°31'15" E	101.97'


Flow of discharge- water flows towards pond

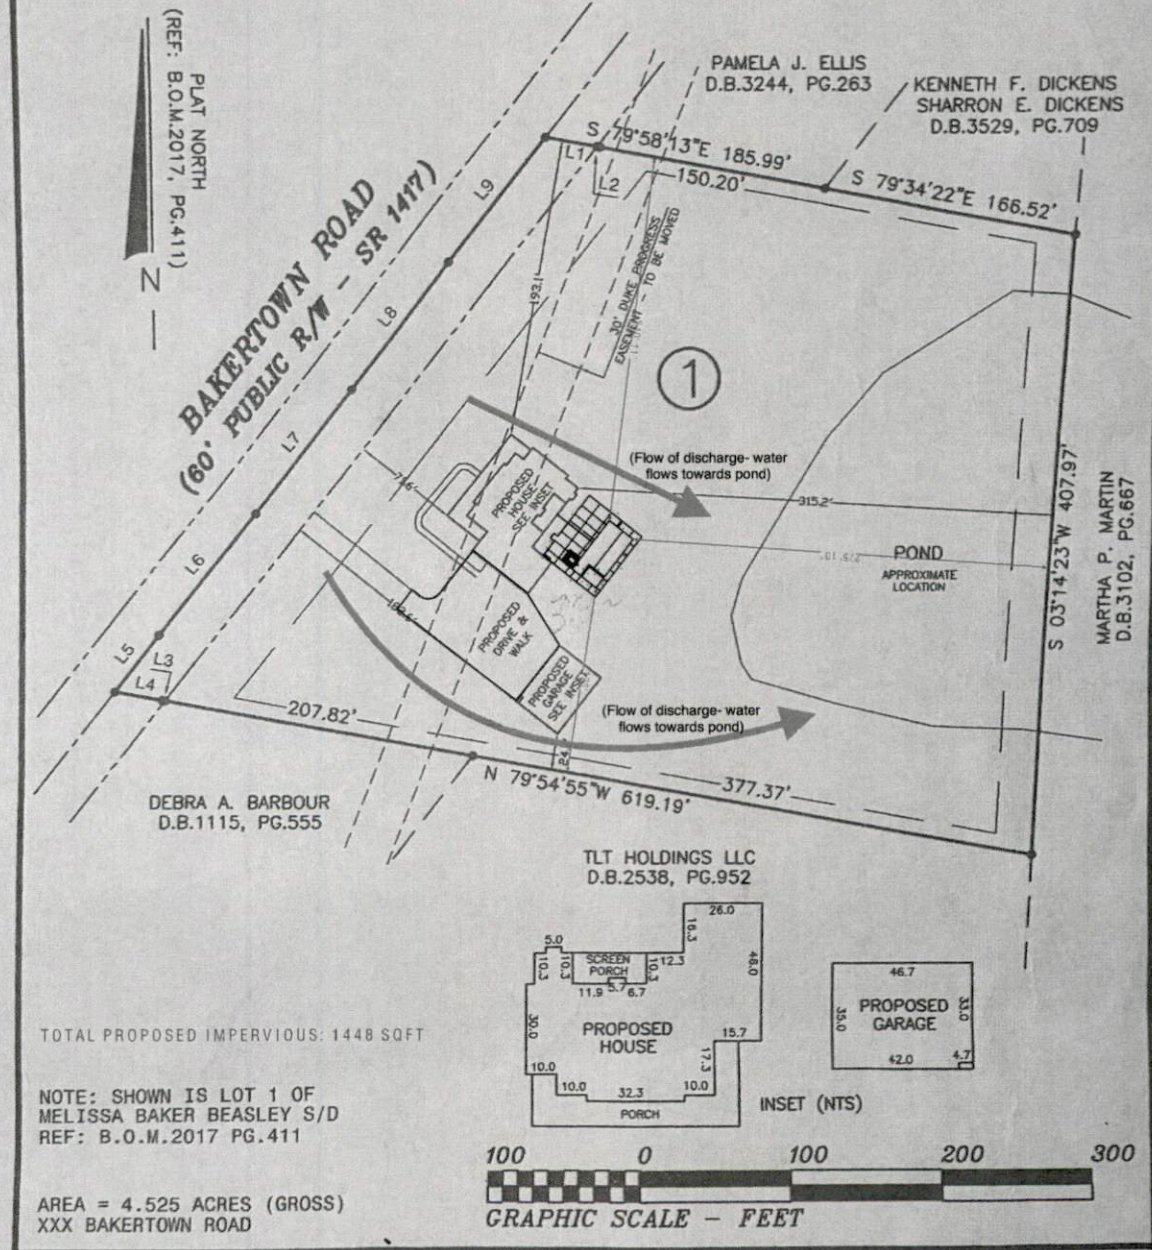

TOTAL PROPOSED IMPERVIOUS: 1448 SQFT

NOTE: SHOWN IS LOT 1 OF MELISSA BAKER BEASLEY S/D REF: B.O.M. 2017 PG. 411

AREA = 4.525 ACRES (GROSS) XXX BAKERTOWN ROAD

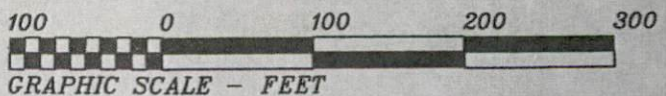

THIS IS TO CERTIFY THAT THIS MAP WAS PREPARED FROM AN ACTUAL SURVEY OF THE PREMISES, MADE UNDER MY SUPERVISION, AND THAT THERE ARE NOT ANY ENCROACHMENTS, EXCEPT AS NOTED TO THE BEST OF MY KNOWLEDGE. THAT THE RATIO OF PRECISION AS CALCULATED BY LATITUDES AND DEPARTURES IS 1:10,000. THIS MAP WAS PREPARED FOR TITLE COMPANY USE AND IS NOT INTENDED FOR RECORDATION OR CONVEYANCES WITHOUT WRITTEN AUTHORIZATION OF THE SURVEYOR AND OTHER APPROPRIATE OFFICIALS.

PROFESSIONAL LAND SURVEYOR  
L-3247

PRELIMINARY PLAT  
NOT FOR RECORDATION

PRELIMINARY PLOT PLAN FOR:  
**GLENWOOD BUILDERS**

BUCKHORN TWP., HARNETT CO., N.C.  
SCALE 1" = 100' OCTOBER 26, 2018  
REVISED: NOVEMBER 15, 2018 (MOVE HOUSE/GARAGE)

MAULDIN - WATKINS SURVEYING, P.A.  
P.O. BOX 444 / 1301 W. BROAD ST.  
FUQUAY VARINA, NORTH CAROLINA 27526  
(919) 552-8326

4447