


2x4 walls with 2x4 PT plate on slab
 anchor bolts in slab

Structure to be wired for outlets and lights
 Service pulled from existing garage

Supporting trusses
w/ LVL headers
8' o/c
-4x4 PT posts

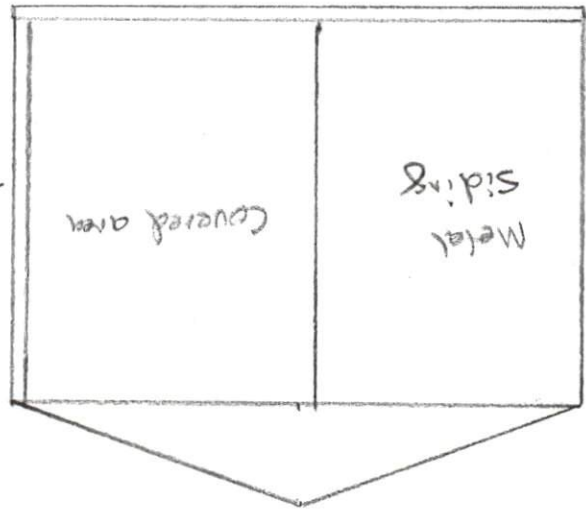

Roof clad w/ 29 gauge
metal on 2x4 purlins
Between trusses
Walls clad w/ 29 gauge
metal siding on 1x4
purlins

Roof
Trusses 24" o/c
8'
4" concrete slab
12'

