


LOT 1
87,228 SF
2.00 AC.

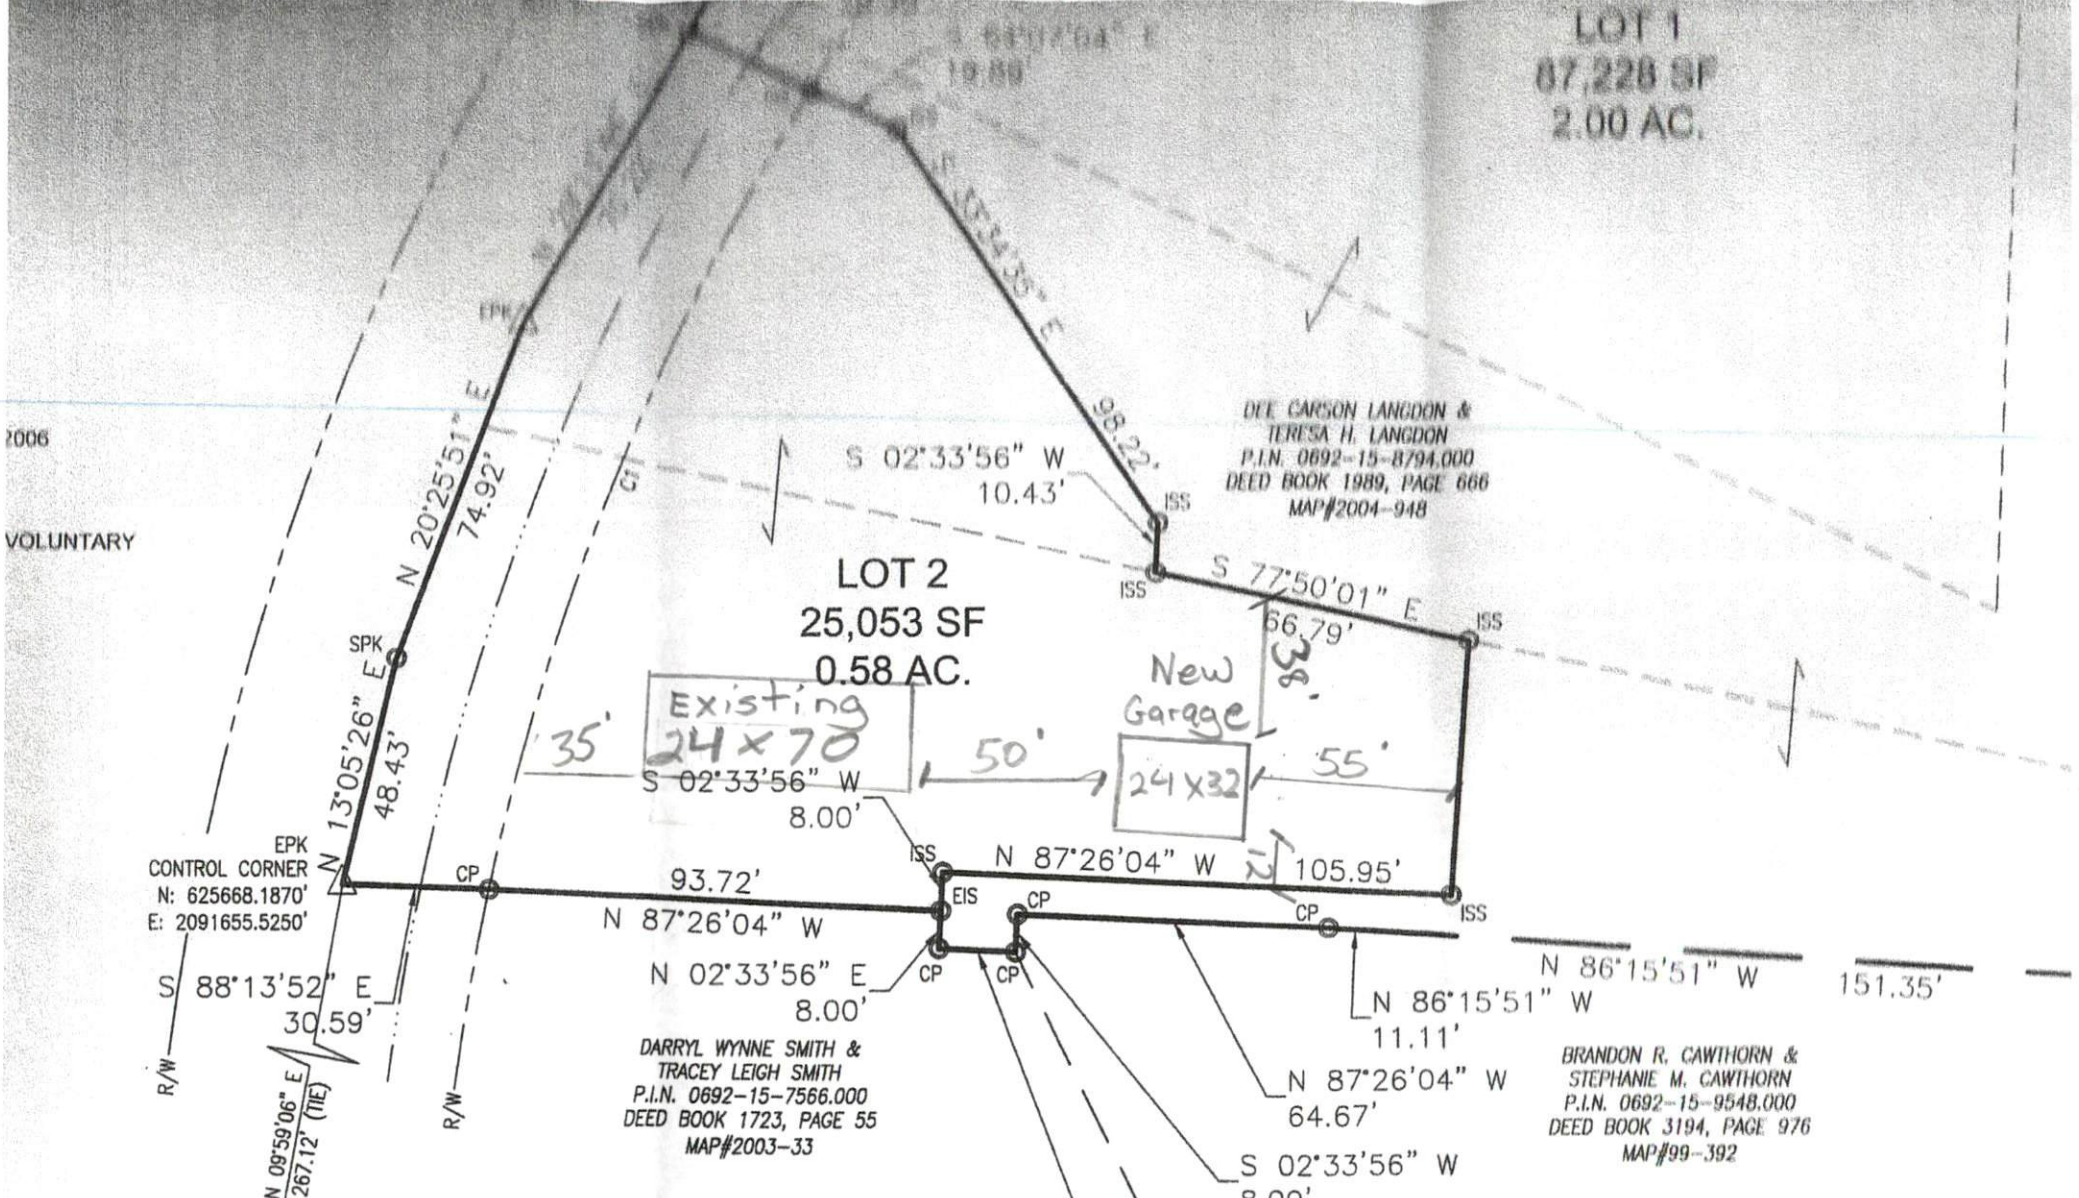

DEE CARSON LANGDON &
TERESA H. LANGDON
P.I.N. 0692-15-8794.000
DEED BOOK 1989, PAGE 666
MAP#2004-948

LOT 2
25,053 SF
0.58 AC.

Existing
24x70

New
Garage
24x32

DARRYL WYNNE SMITH &
TRACEY LEIGH SMITH
P.I.N. 0692-15-7566.000
DEED BOOK 1723, PAGE 55
MAP#2003-33

BRANDON R. CAWTHORN &
STEPHANIE M. CAWTHORN
P.I.N. 0692-15-9548.000
DEED BOOK 3194, PAGE 976
MAP#99-392

REGISTER OF DEEDS CERTIFICATE

STATE OF NORTH CAROLINA, COUNTY OF HARNETT
FILED FOR REGISTRATION AT 12:14 pm
October 15, 2020, IN THE REGISTER OF
DEEDS OFFICE.
RECORDED IN PLAT BOOK 2020, PAGE 358

Kimberly S. Hargrove
REGISTER OF DEEDS

BY: Shirley C. Aik Senior Drafts

FOR REGISTRATION
Kimberly S. Hargrove
REGISTER OF DEEDS
Harnett County, NC
2020 OCT 15 12:14:24 PM
BK:2020 PG:358-358
FEE: \$21.00
INSTRUMENT # 2020018762



2020018762

REVIEW OFFICER OF
T TO WHICH THIS
REQUIREMENTS FOR

10-15-2020
DATE

2006
VOLUNTARY

EPK @ C/L
SR1566 & SR1532

EPK
CONTROL CORNER
N: 625668.1870'
E: 2091655.5250'