


TYPICAL FRAME LINE EXPLODED VIEW

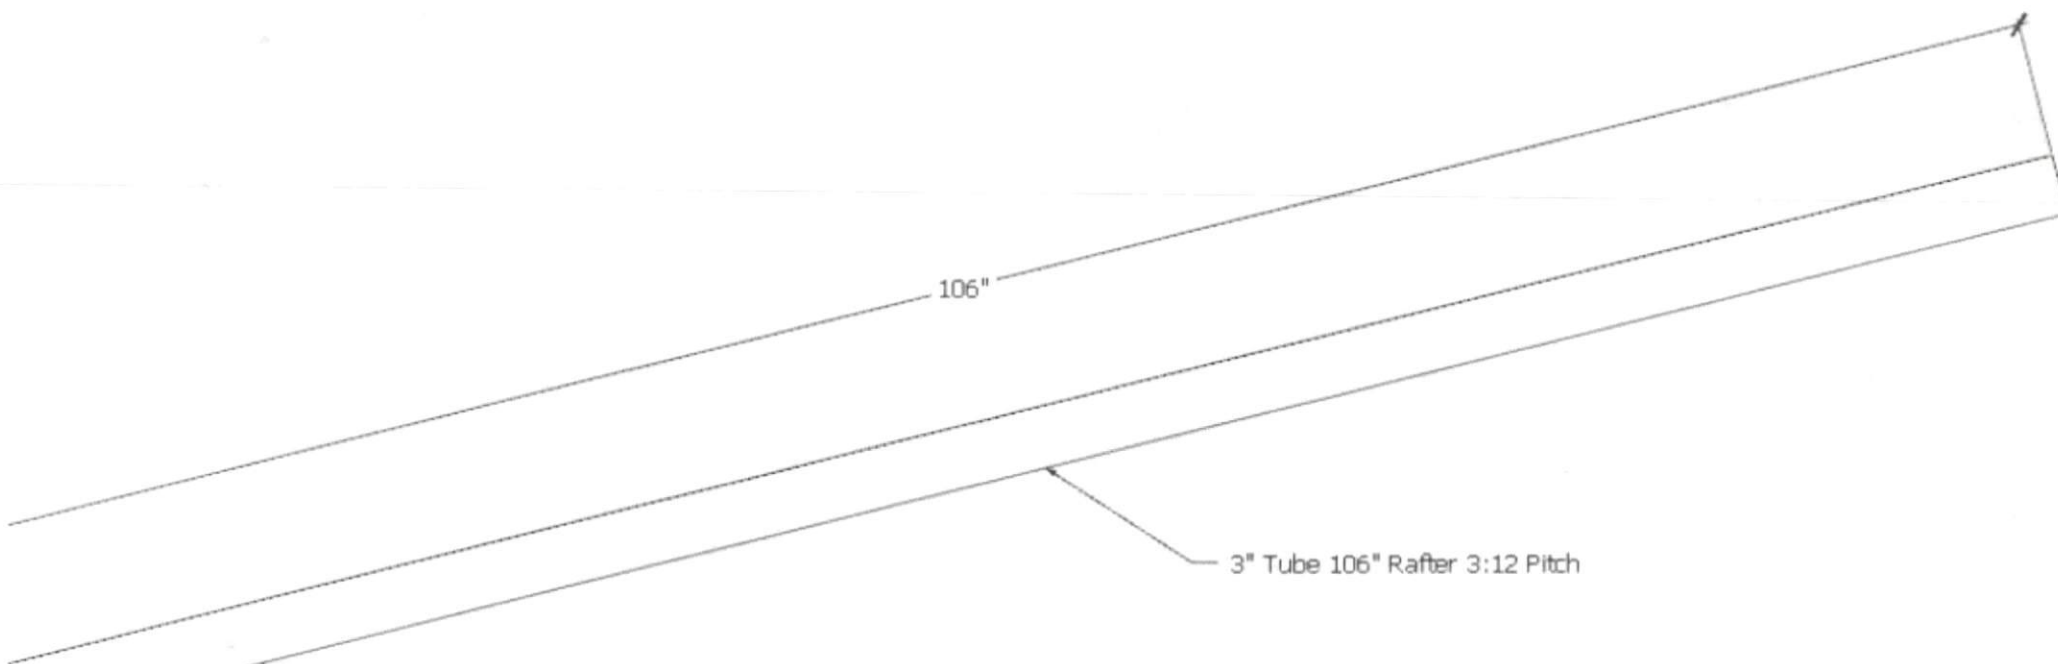

106"

3" Tube 106" Rafter 3:12 Pitch

2-3/4" Tube 8" Stub Rafter 3:12 Pitch

13 1/2"

12"

Typical Post SW

TYPICAL RAFTER 12 REQUIRED

