




BASE RAIL REAR 1 REQUIRED


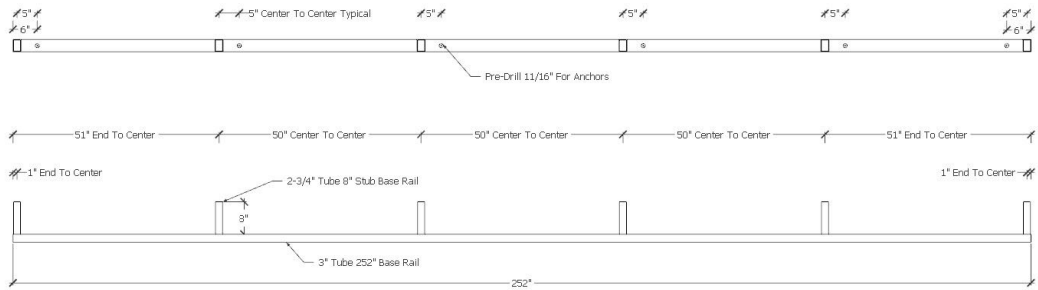



BASE RAIL SIDE WALLS 2 REQUIRED


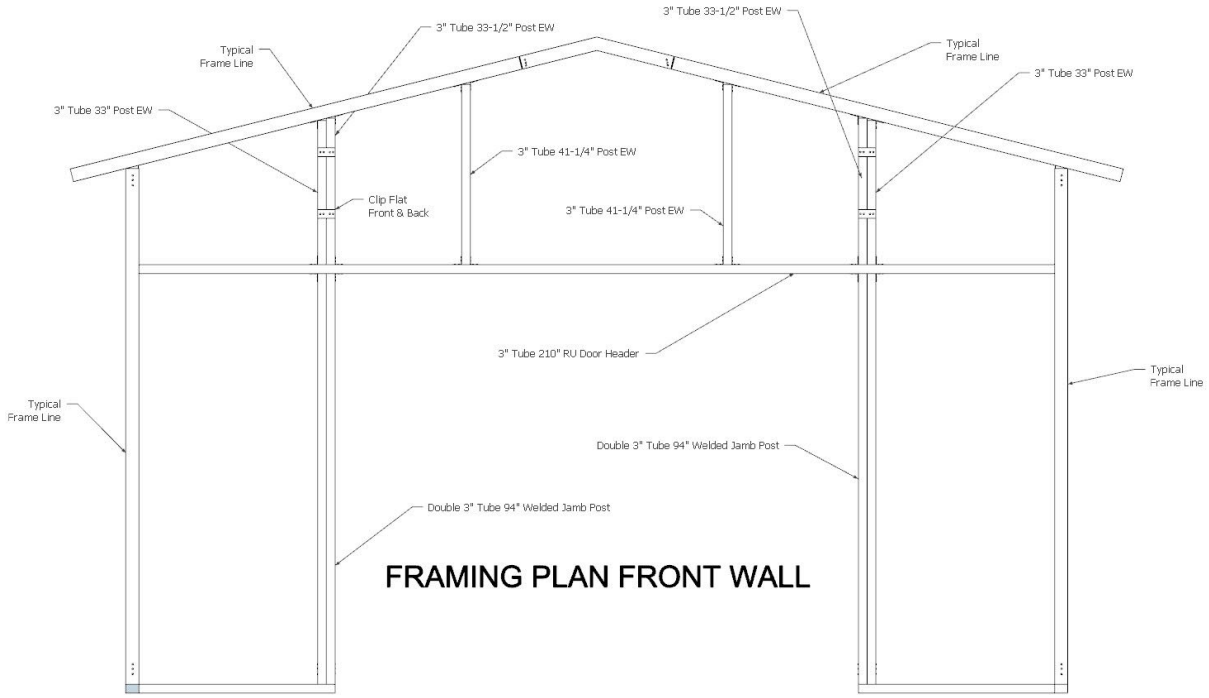




FRAMING PLAN REAR WALL

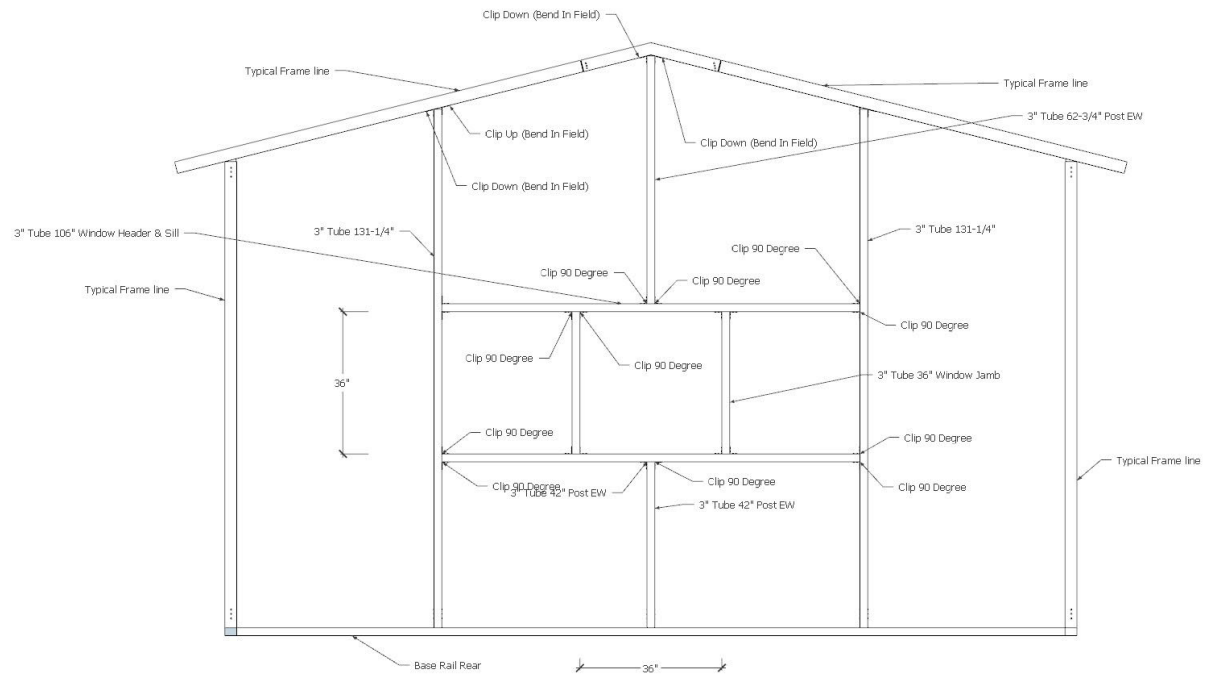

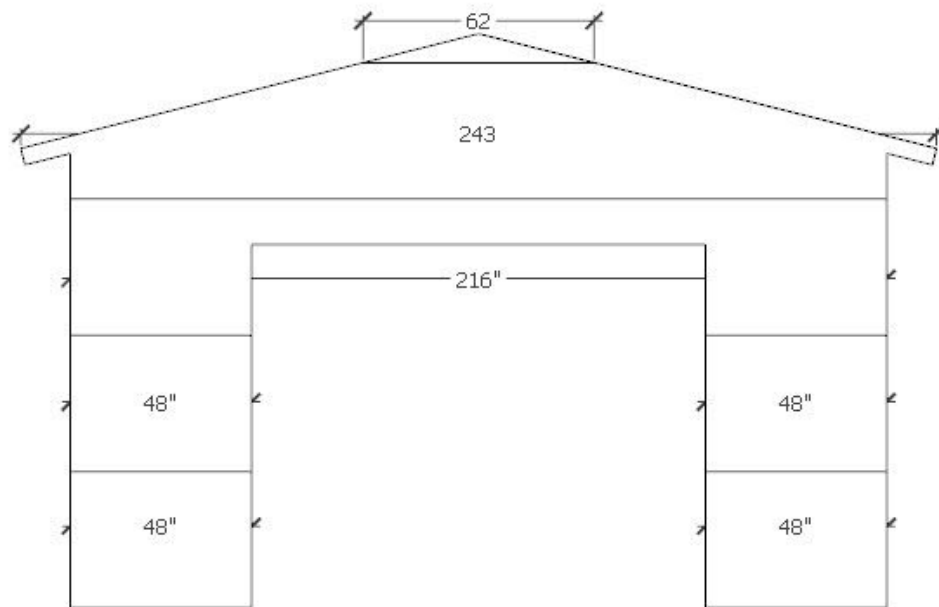
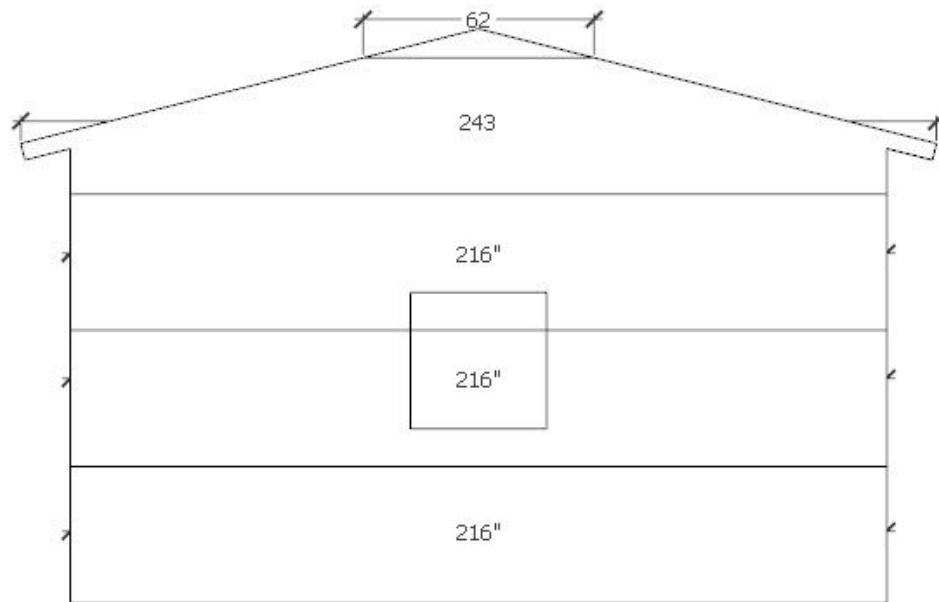


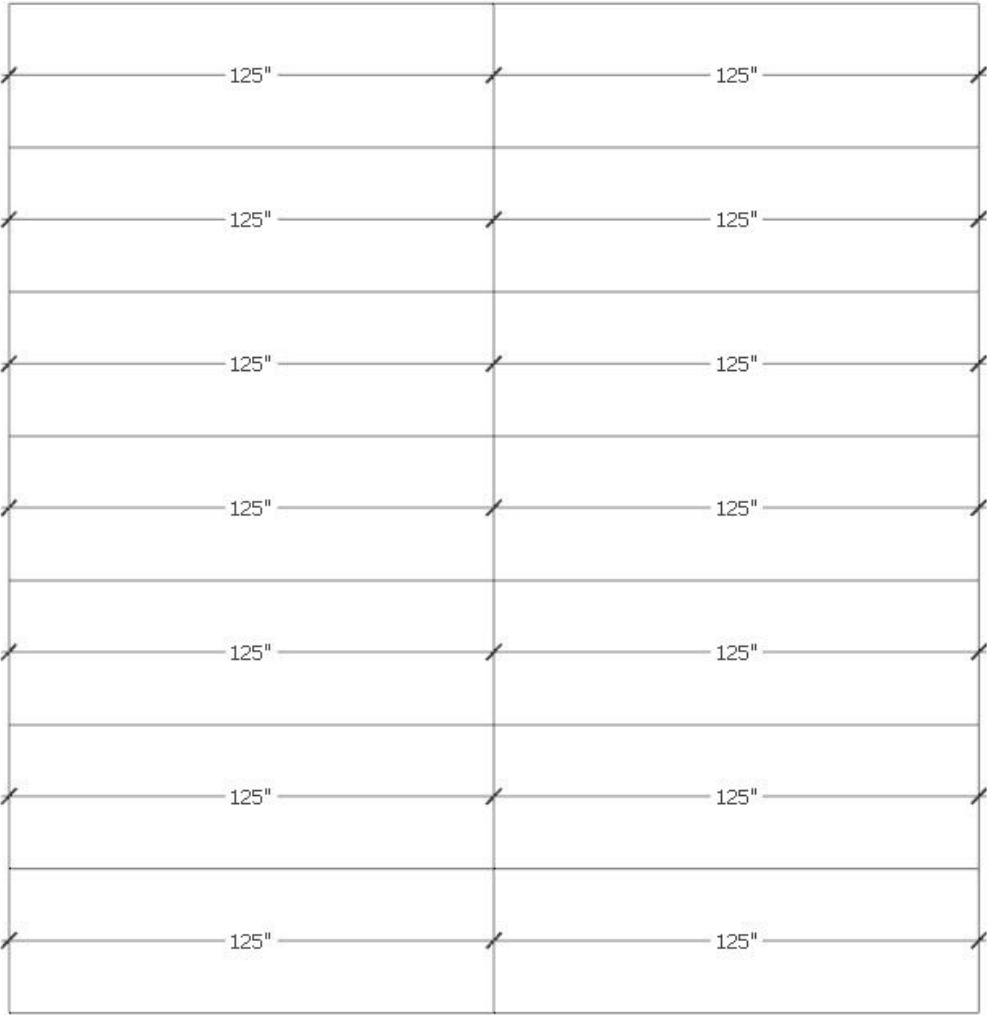


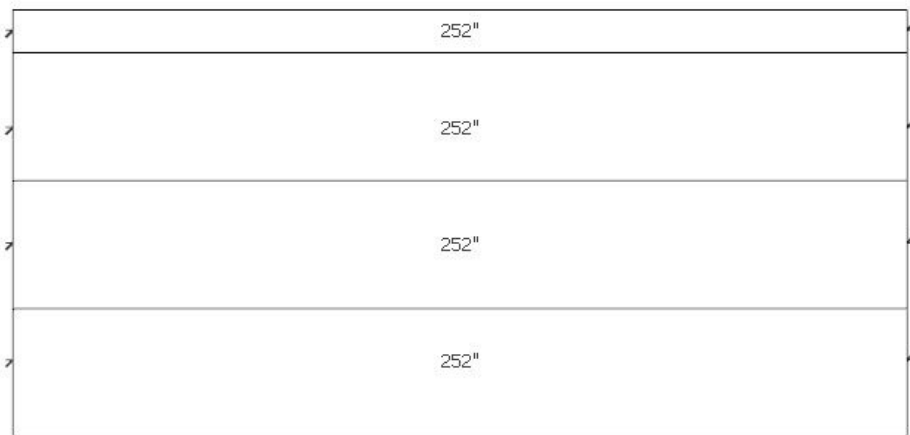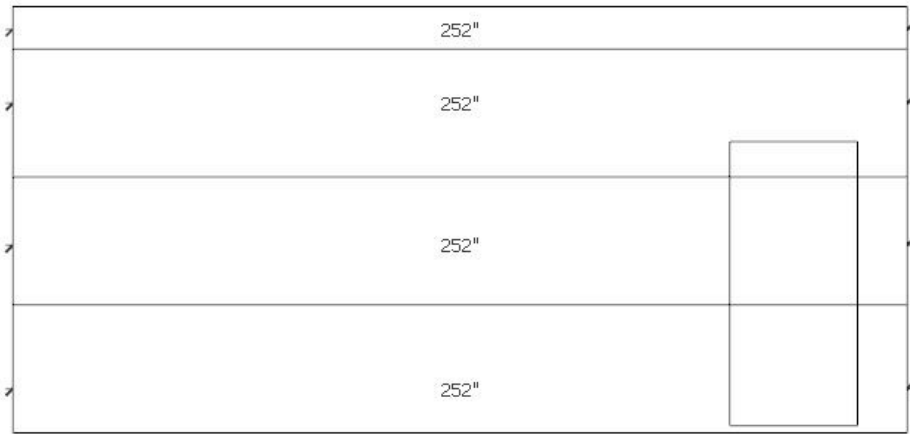

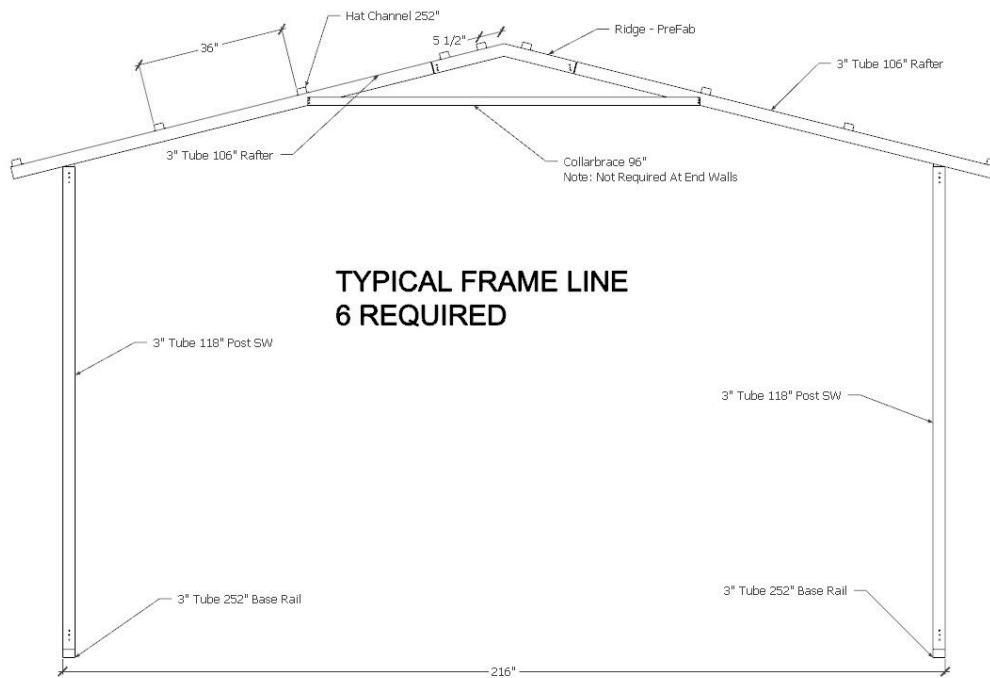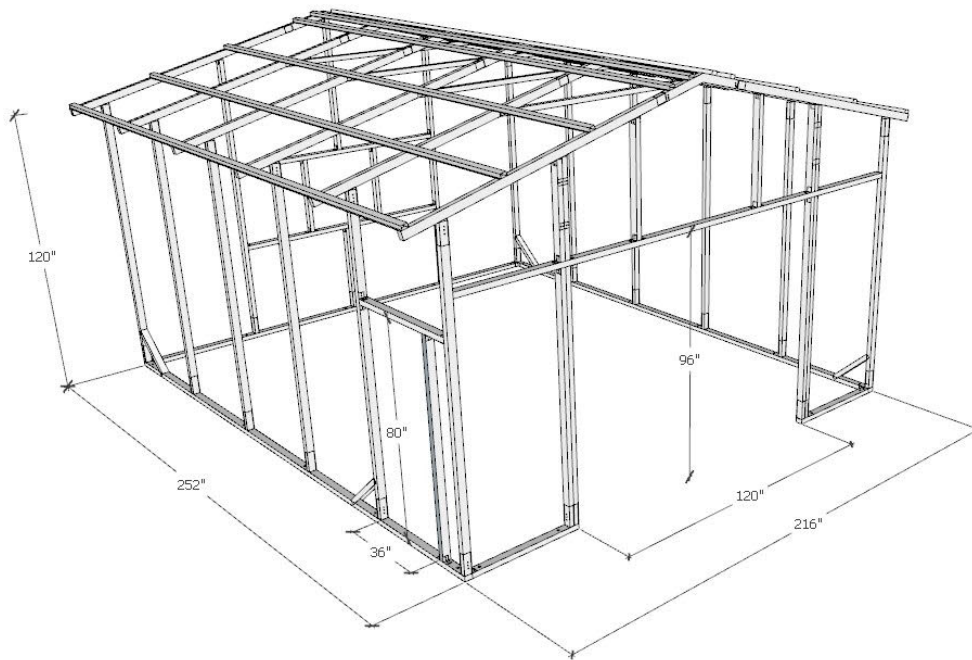

**TYPICAL FRAME LINE
6 REQUIRED**

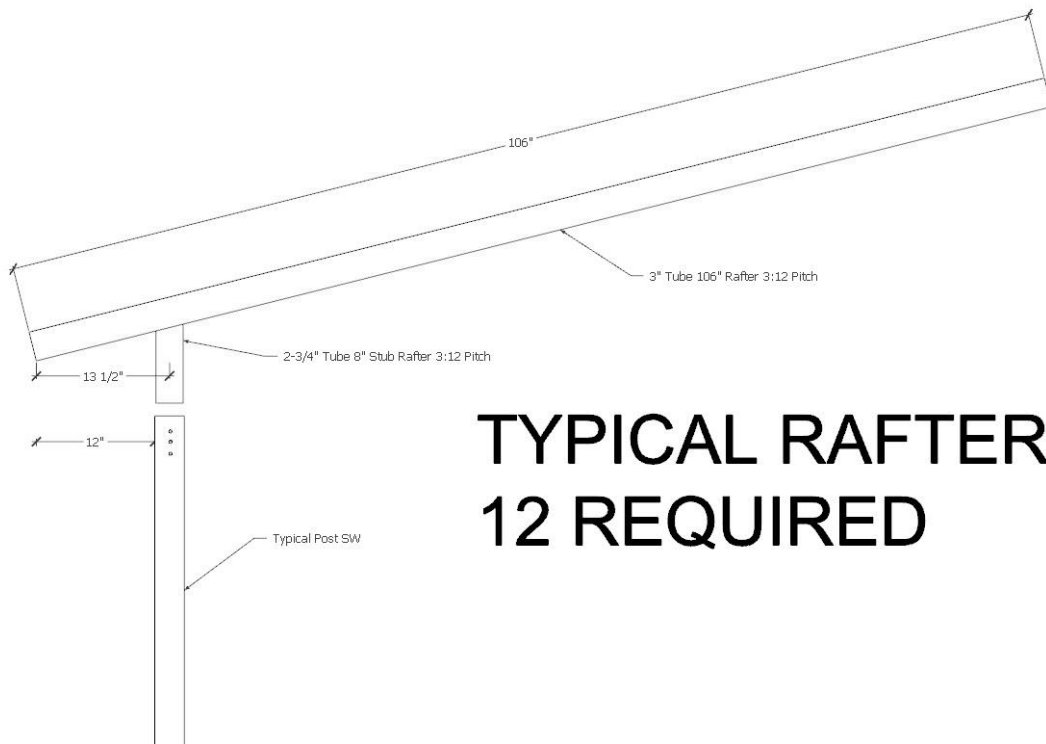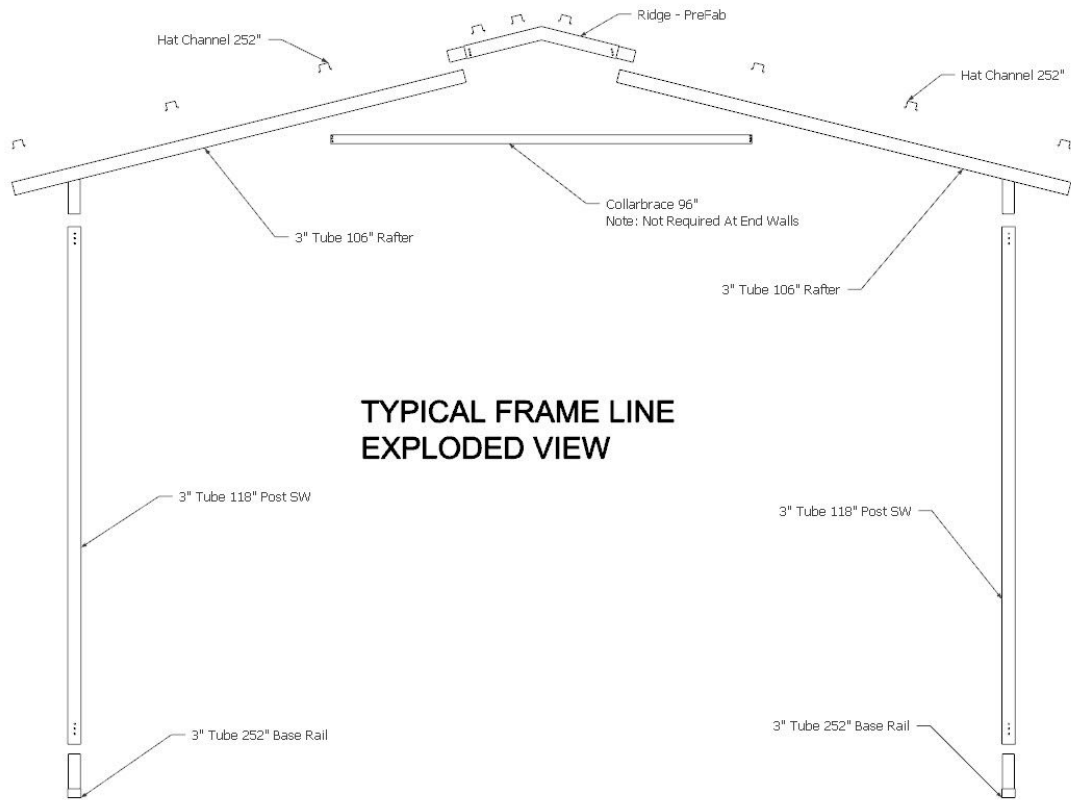

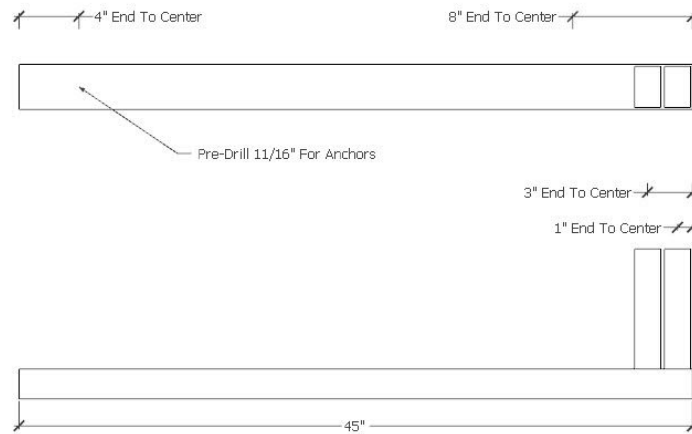

BASE RAIL FRONT 2 REQUIRED

