



STEEL BUILDINGS AND STRUCTURES, INC.

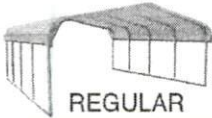
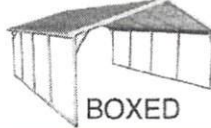
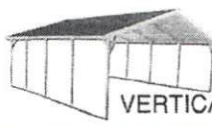
820 Reeves Drive Mount Airy, NC 27030
P.O. BOX 1287 • MT. AIRY, NC 27030
TOLL FREE: 877-272-8276 LOCAL: 336-367-6600 FAX: 336-551-3449

Carport Central - Jason V2.2.3
SBS DEALER
980-321-9898 DEALER PHONE
12/30/20 ORDER DATE

Customer Name:	Karen Braden - ODR008263	County:	Harnett	Tax %	7
Address:	295 Cedar Rock Trail	City:	Fuquay-Varina	State:	NC Zip: 27526
Install Address:	Same	City:		State:	Zip:
Phone Nos. Work:	(919) 418-7579	Alt:		Primary:	

Unit Size	Width	Roof Length	Height	Base Length	Gauge	
In Feet-->	20	36	10	35	12	

Carport Garage Utility Pavilion Barn

All Orders C.O.D.
8045
Price
563.1500000000001
Tax

Item	Qty	Description	Unit Price	Extended	
Base Size	2	20 x 36 (35' frame)	2845	2845	8608.15
Gauge Frame	3	12 gauge framing	225	225	
Certification	4	30 psf/140 mph	225	225	Subtotal
Side Height	5	10' side wall height	420	420	
Bracing	6	inc.		0	17 % 1367.65
Close Sides	7	close both side walls 25'	500	1000	
Back	8	back end wall closed	940	940	7240.5
Front	8	front end wall closed	940	940	
Garage Door	9	9 x 8 doors	625	1250	Total
Garage Door	9			0	Additional Labor Charge
Walk-in Door	9			0	
Windows	9			0	7240.5
Panels	9			0	
Panels	9			0	Balance Due at Installation
Other (Specify)	2	header seal for doors	100	200	
Other (Specify)				0	0
Other (Specify)				0	
Other (Specify)				0	2.5% Credit Card Convenience Fee For State: CA, CO, CT, FL, KS, ME, MA, NY, OK, TX, PR DO NOT ADD Convenience Fee
Other (Specify)				0	

NOTE: BASE FRAME IS 1 FT SHORTER THAN ROOF LENGTH

Installation Surface	Cement	Ground	<input checked="" type="checkbox"/> Asphalt	Other
Power Available	Yes	No	<input checked="" type="checkbox"/> Site Ready?	<input checked="" type="checkbox"/> Jobsite Level?

Roof Color	evergreen	Steel Buildings and Structures, Inc. has the right to correct any pricing and sales tax errors. Prices do not include site leveling, grading, and foundation preparation. Sites that are not level and not prepared will be installed as is at the discretion of our independent contractor on site. Job site must be level. We will contact you 1-5 days before installation.
Sides / End Color	evergreen	
Gable Color	nothing	
Trim Color	evergreen	
Comments:	latch to be on the right side of the left door and left side of the right hand door	
		7240.5 Total Balance Due at Installation

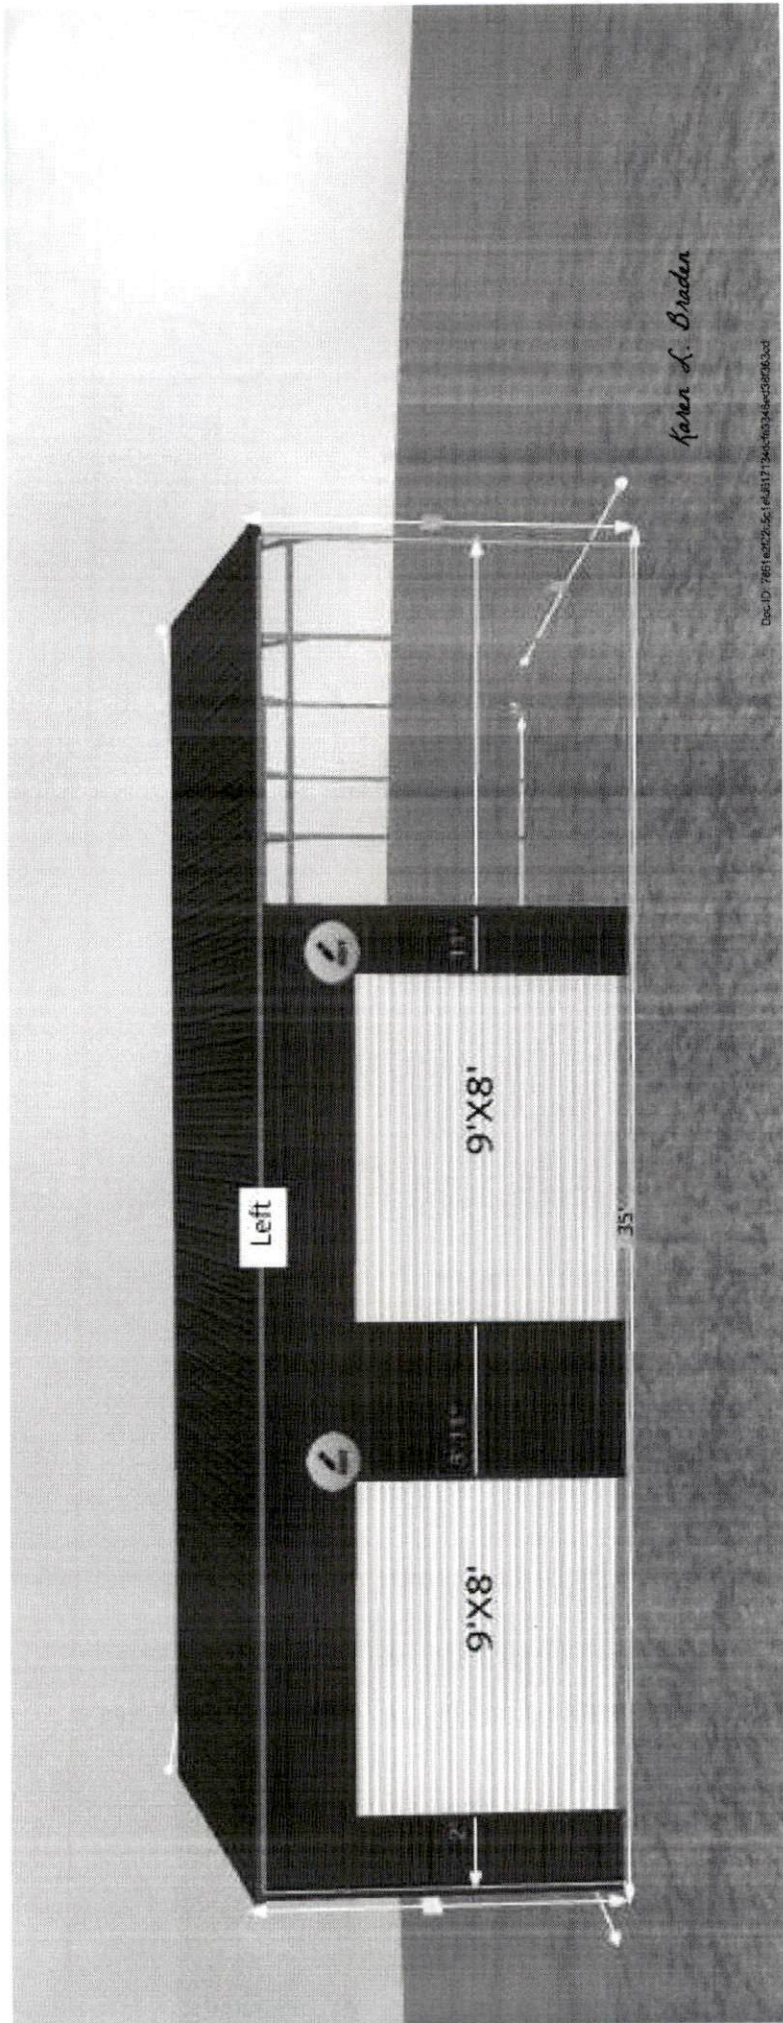
BINDING PURCHASE CONTRACT

This purchase agreement (the "Agreement") is made by and between Steel Buildings and Structures, Inc. ("SBS"), a North Carolina Corporation and _____ (the "Buyer"). Buyer agrees, after being fully educated about SBS' various products, including the fourteen (14) gauge, twelve (12) gauge, non-certified and certified units, to buy, and SBS agrees to sell, pursuant to the terms listed in this Agreement described above. Buyer has read and understands the terms of this agreement, including the terms and conditions contained at the bottom of this document, which terms are expressly incorporated herein by reference, as well as any and all relevant warranty information and agrees to be bound by same.

_____ Buyer is aware that installation site must be level
 _____ Buyer is responsible for all permits, site plans, and any other approvals before commencement of construction
 Customer: Karen L. Braden 01/06/2021
 E-mail Address: _____


_____ Buyer is aware that installation site must have no obstructions
 _____ Buyer is aware that if a building permit is required, buyer must purchase a certified unit
 SBS: _____
 By: [Signature] 01/04/2021

Authorized Dealer



Karen L. Braden

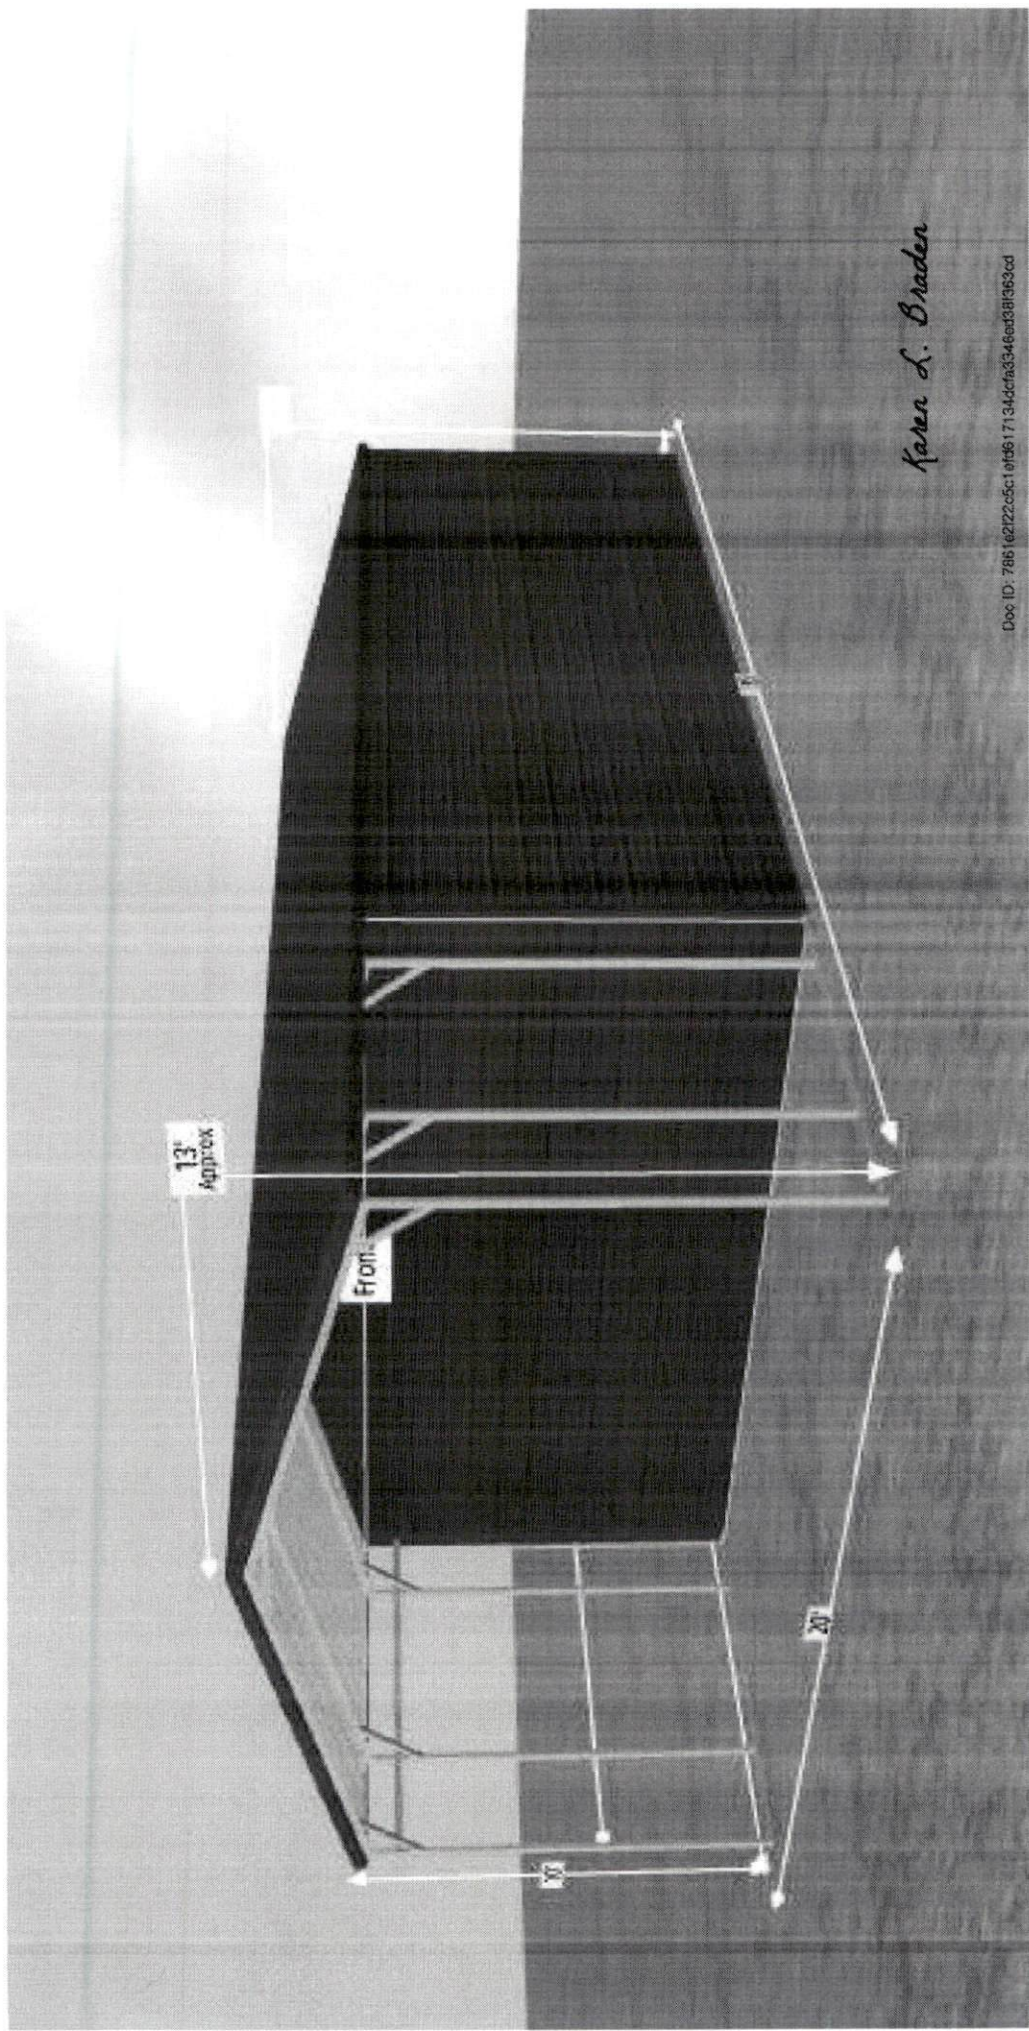Doc ID: 7614e2c2-5c14-4d31-724c-86344e6b083d



Karen L. Braden

Doc ID: 7861e222c5c1e9f5617134d4cfa3346ed38f963cd