


ALEXANDER TURLINGTON, 910-890-7264

PARCEL ID: 1106700059
GPS COORD.: UNKNOWN

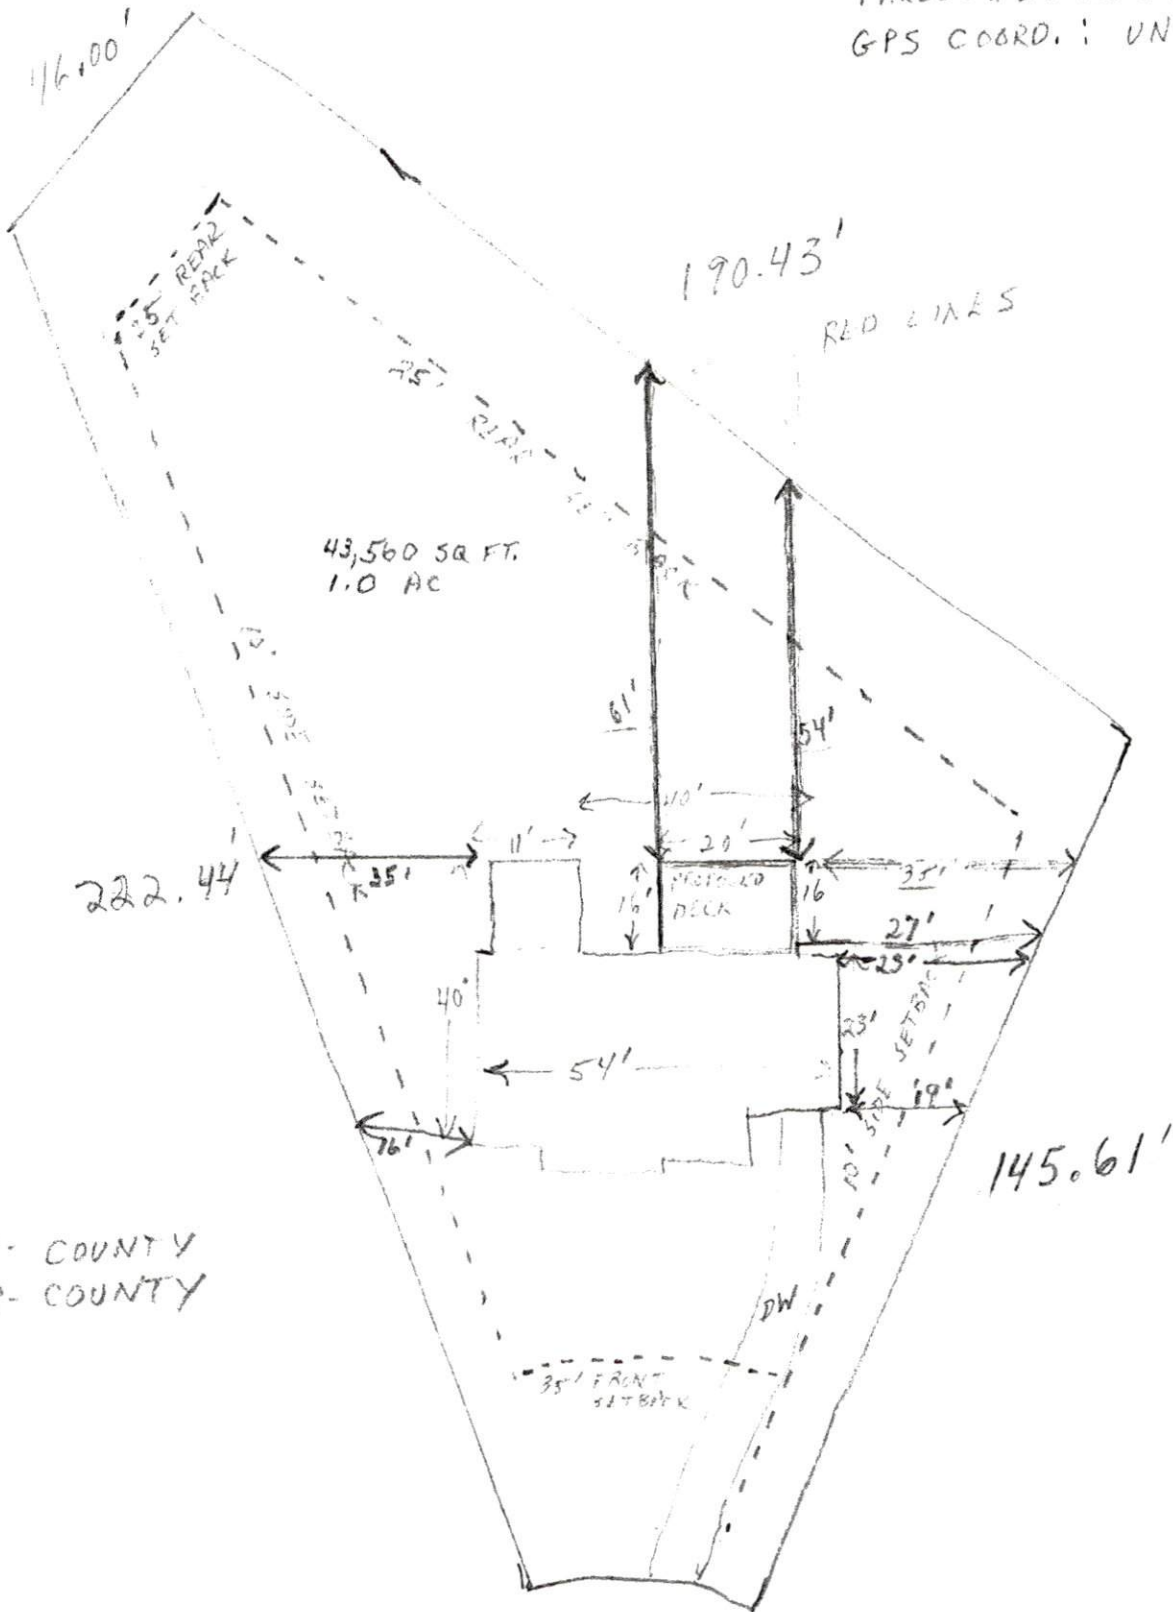

WATER - COUNTY
SEWER - COUNTY



SCALE
1" = 27'

Map Book #21 Slide 63

THIS LOT

Map book #21 Slide 63


SUBMISSION FOR

EDWARD S. TURLINGTON

NEEDS CREEK TOWNSHIP
HANNETT COUNTY
NORTH CAROLINA

W. C. Fowler

3/1 p
Jan. 17 4 37
Hera J. Melton

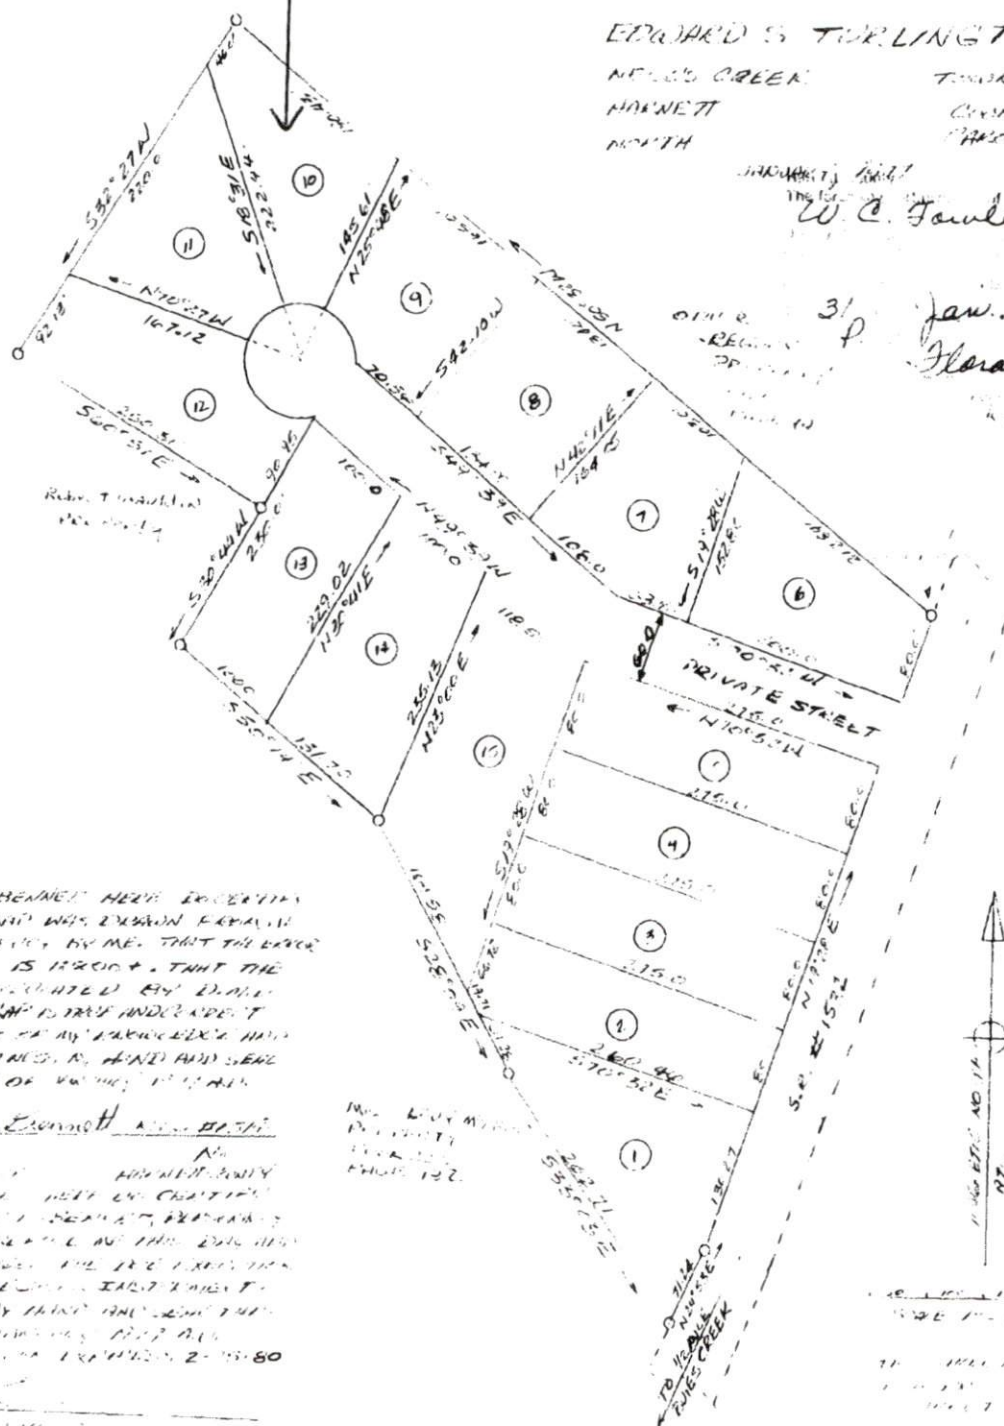

I, MICHAEL R. BENNETT, HAVE EXAMINED THE MAP AND WAS DRAWN FROM AN ACTING SURVEY BY ME. THAT THE RANGE OF LOCATION IS ACCURATE. THAT THE AREA IS DESCRIBED BY DATA THAT THIS MAP IS MADE UNDER ADEPT TO THE BEST OF MY KNOWLEDGE AND BELIEF. I AM A LICENSED SURVEYOR AND HAVE THIS SIGN OF MY OFFICE.

Michael R. Bennett S. 100-100
 LICENSED SURVEYOR
 HANNETT COUNTY
 NORTH CAROLINA
 THAT ALL THE NEARBY PROPERTY IS ACCURATELY DEPICTED AND THAT THIS MAP IS A TRUE AND CORRECT COPY OF THE ORIGINAL SURVEY. I AM A WITNESS BY HAND AND SIGN THIS MAP ON THIS DATE 2-15-80
 MICHAEL R. BENNETT