

GENERAL NOTES:
 1. ALL DISTANCES ARE HORIZONTAL GROUND DISTANCES MEASURED IN U.S. SURVEY FEET.
 2. AREAS COMPUTED BY COORDINATE METHOD.
 3. THIS SURVEY DONE WITHOUT THE BENEFIT OF A TITLE SEARCH.
 4. ALL IRONS FOUND ARE FLUSH WITH GROUND UNLESS OTHERWISE NOTED.
 5. ANY DRAINAGeways SHOWN HEREON AND/OR ADJACENT TO THIS SITE MAY CREATE ADDITIONAL BUFFERS CLAIMED BY THE STATE OF NORTH CAROLINA OR OTHER REGULATORY AGENCY.

LINE	BEARING	DISTANCE
L1	S 59° 04' 00" W	50.80
L2	N 80° 33' 58" W	75.24

LINE	DISTANCE
L3	21.94

BOOK No. 2000 Pg.318
 DB 1261 Pg.793

VICINITY MAP
 NOT TO SCALE

- LEGEND:
- IRON PIPE FOUND
 - IRON PIPE SET
 - ▲ PK NAIL FOUND
 - ⊥ WATER METER
 - UTILITY PEDESTAL
 - ⊙ UTILITY POLE
 - SETIC LTD


REF: DB 3357 Pg. 614

PROPOSED 30' INGRESS, EGRESS, REGRESS AND UTILITY EASEMENT (PER MAP No. 2000 Pg. 318)

BOOK No. 2000 Pg.318
 DB 1261 Pg.793



BOOK No. 210 Pgs.431-432

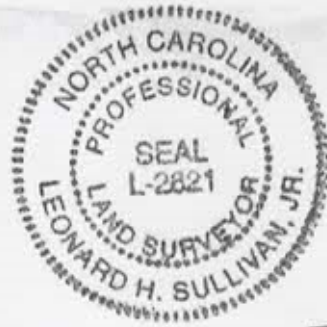

1144 DARROCH ROAD

DEED BOOK 3357 PAGE 614

NOT FOR RECORDATION

I CERTIFY THAT THIS MAP WAS DRAWN UNDER MY SUPERVISION FROM AN ACTUAL SURVEY MADE UNDER MY SUPERVISION REFERENCES