


Stephenson Builders Inc
 plan 21.1.21
 Lot 26 Mergen Farm
 .55 acres

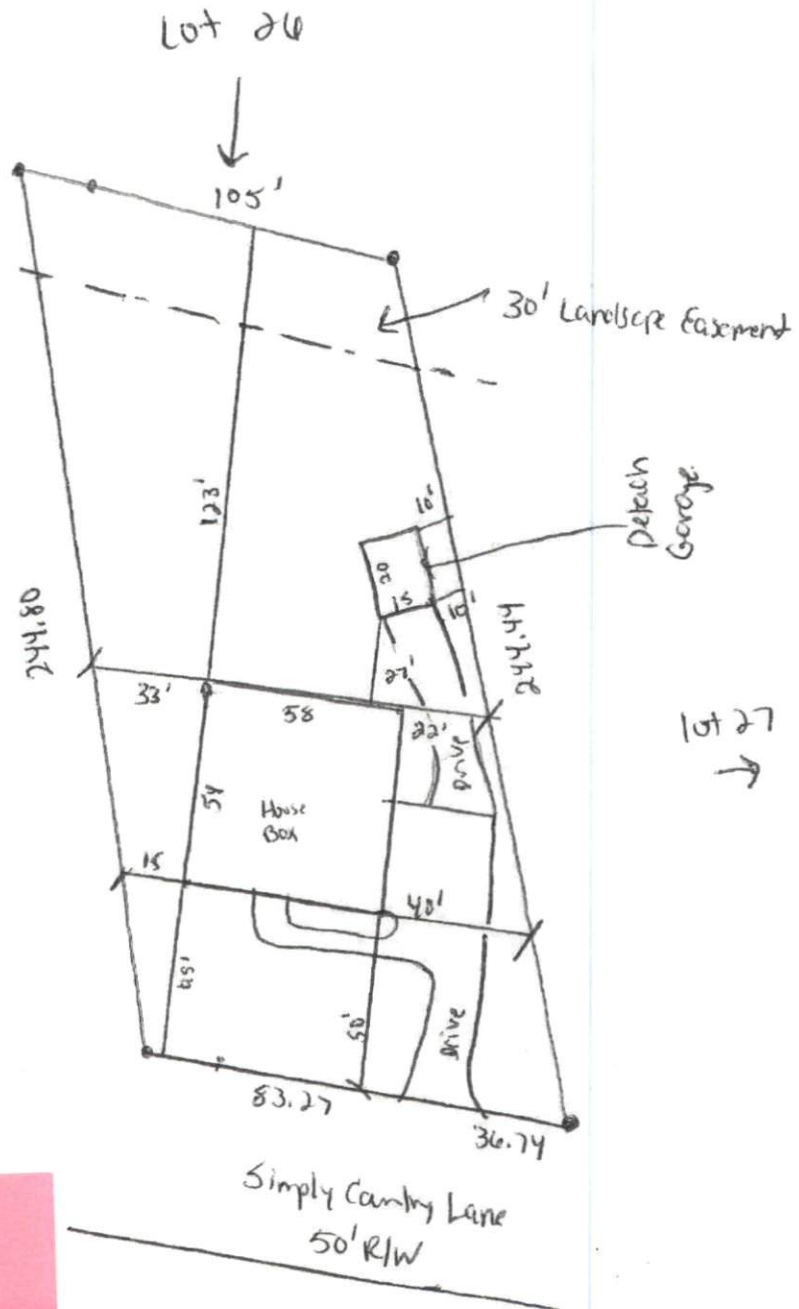

* 3 Bed Septic Requested

SITE PLAN APPROVAL 15X20
DISTRICT RA30 **USE** detach.
#BEDROOMS — garage
 2-2-21 V.A.G. 6.
 PLANNING ADMINISTRATOR

1" = 50'