

Figure A
Deck

304 sq. ft.
All wood depicted is treated lumber

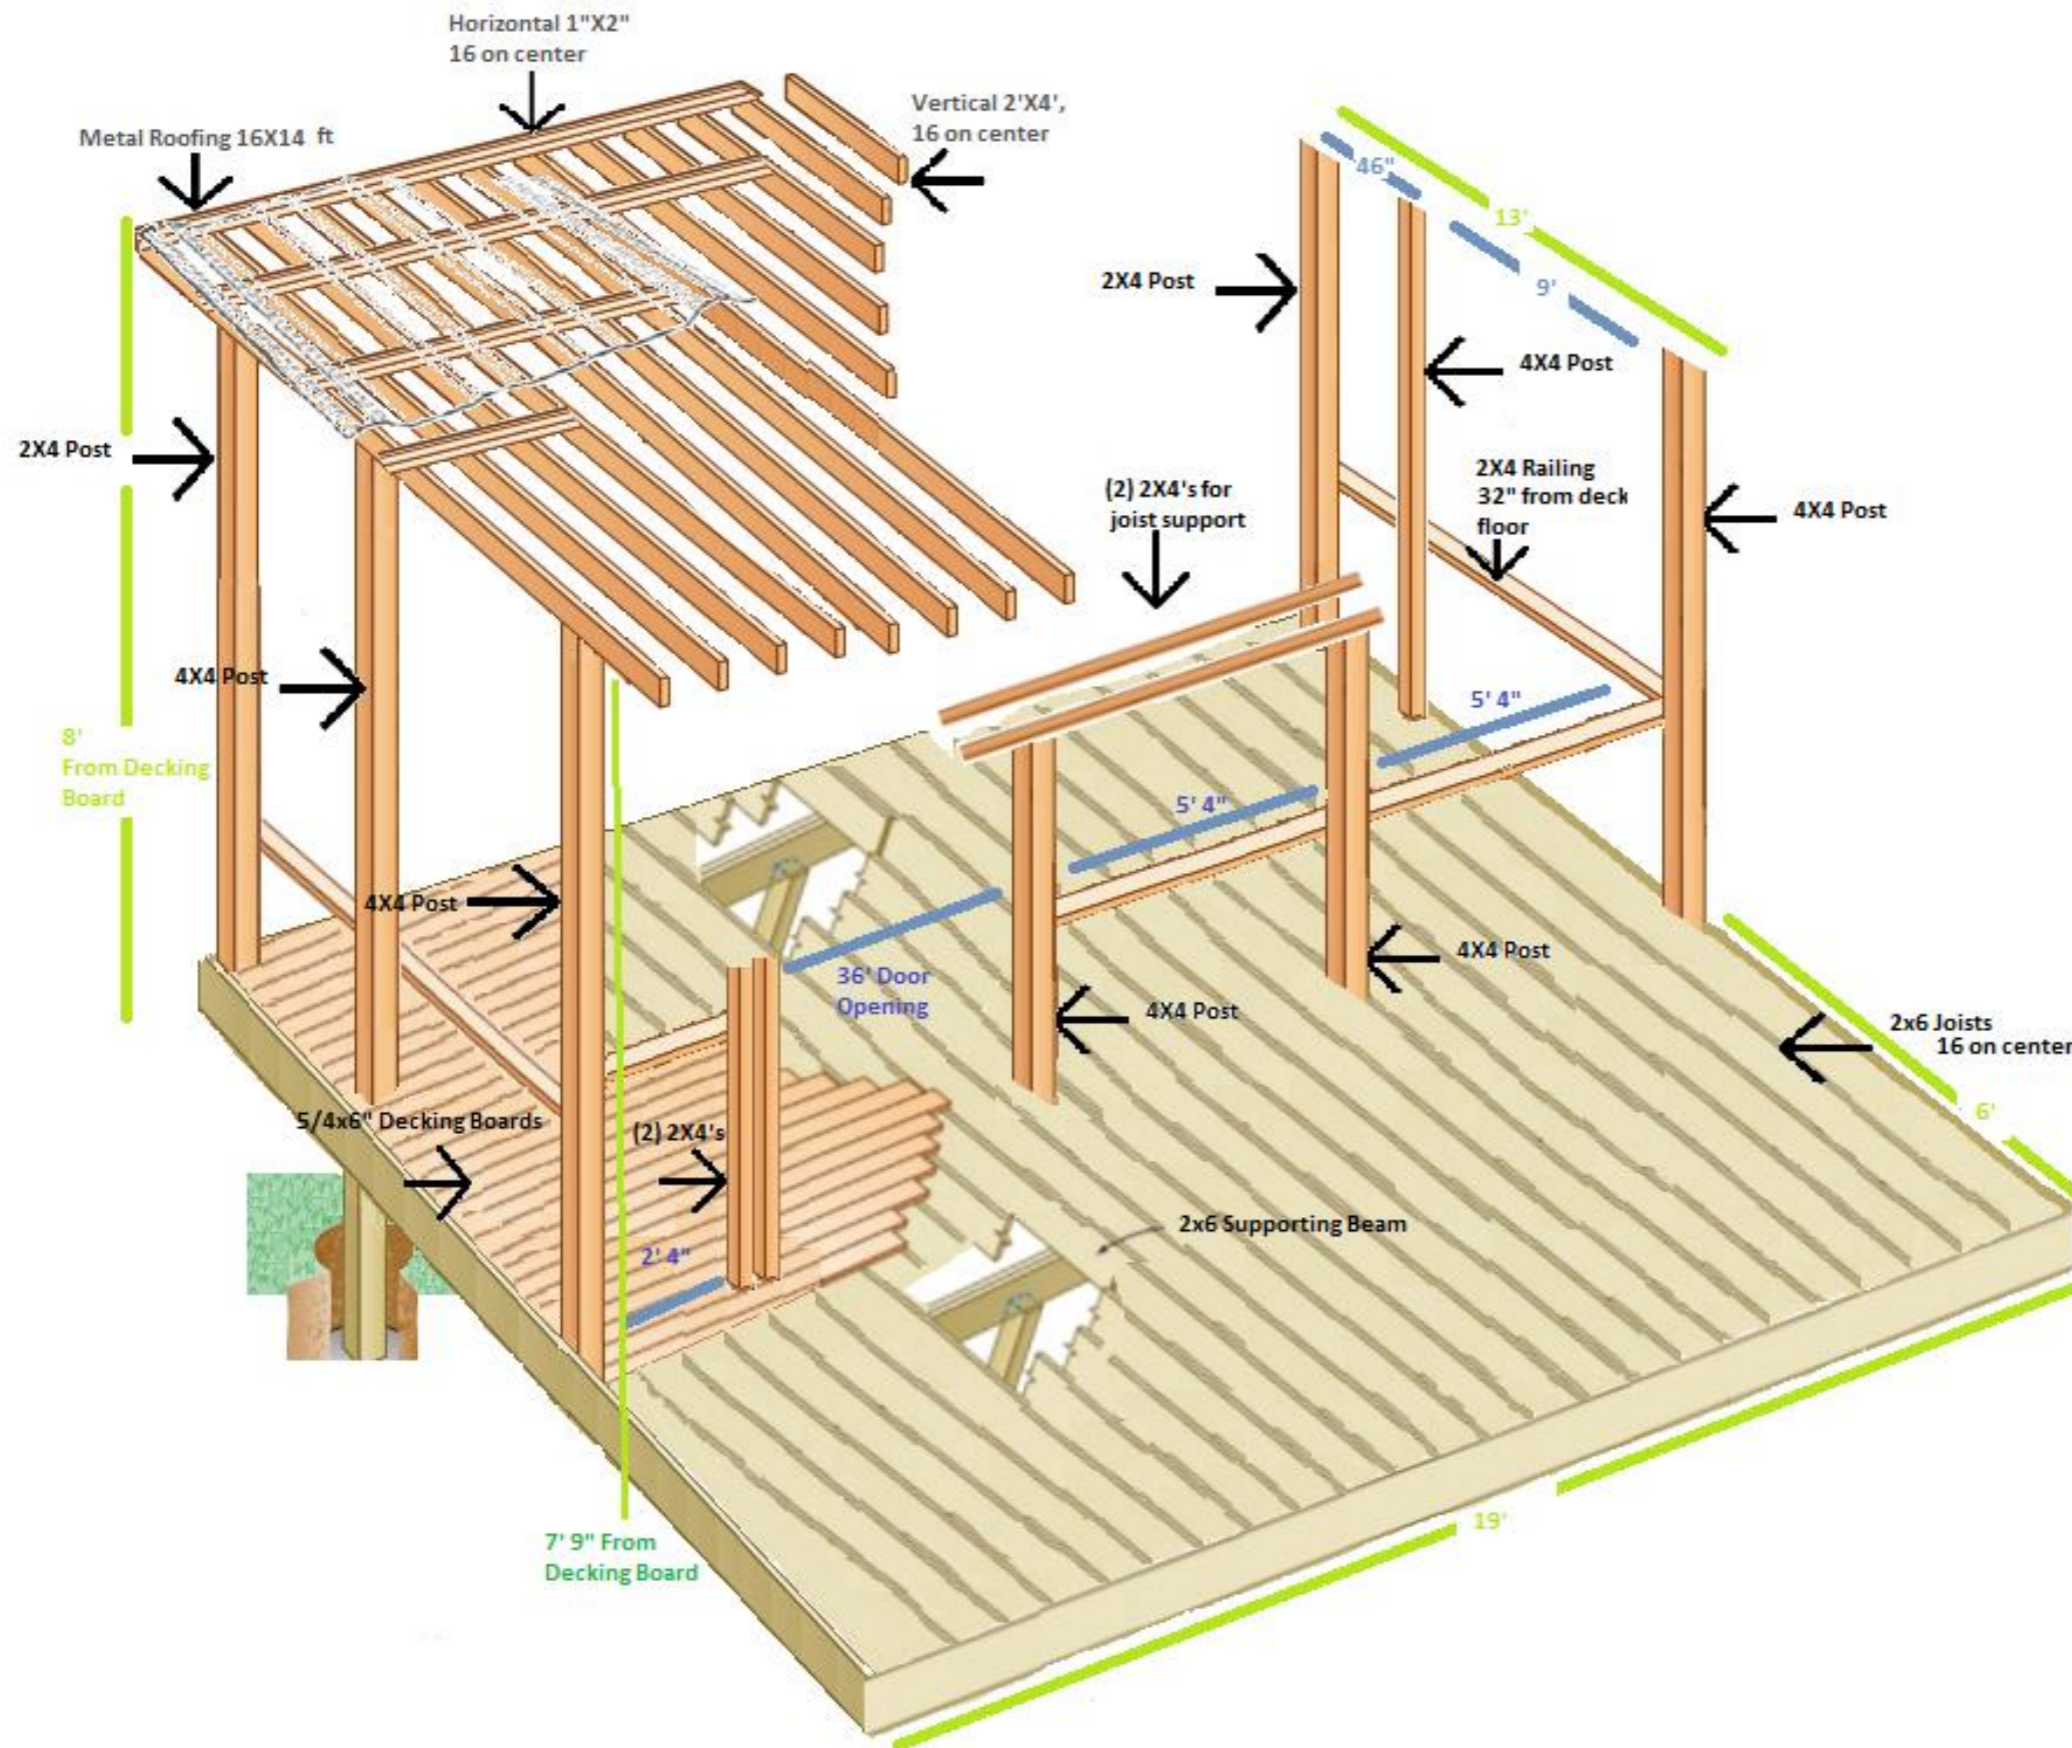


Figure B

Deck Framing Elevation

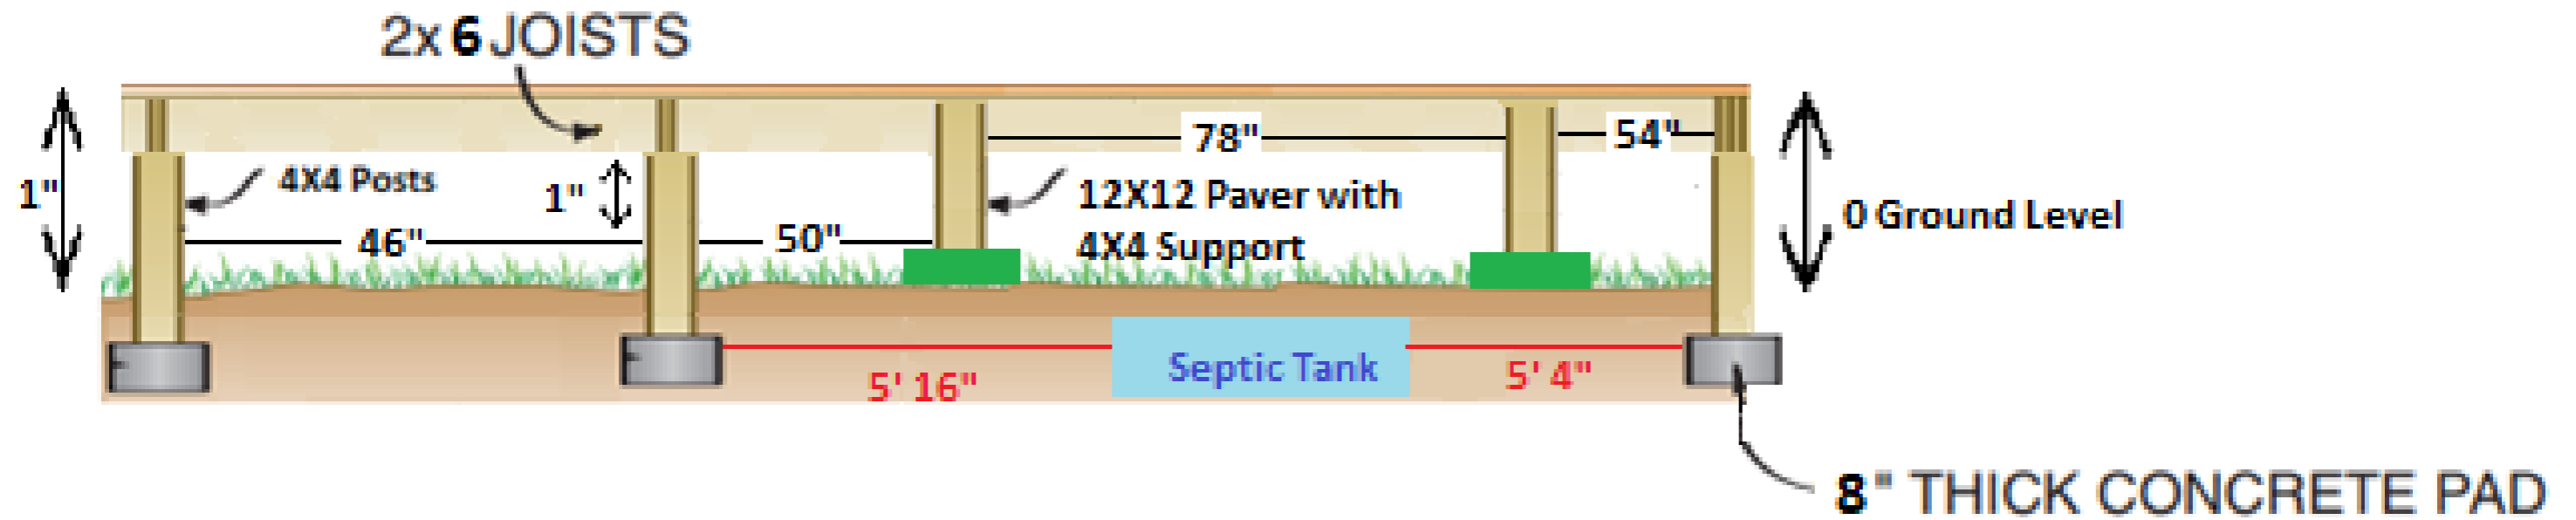


Figure C Deck Framing Plan

