
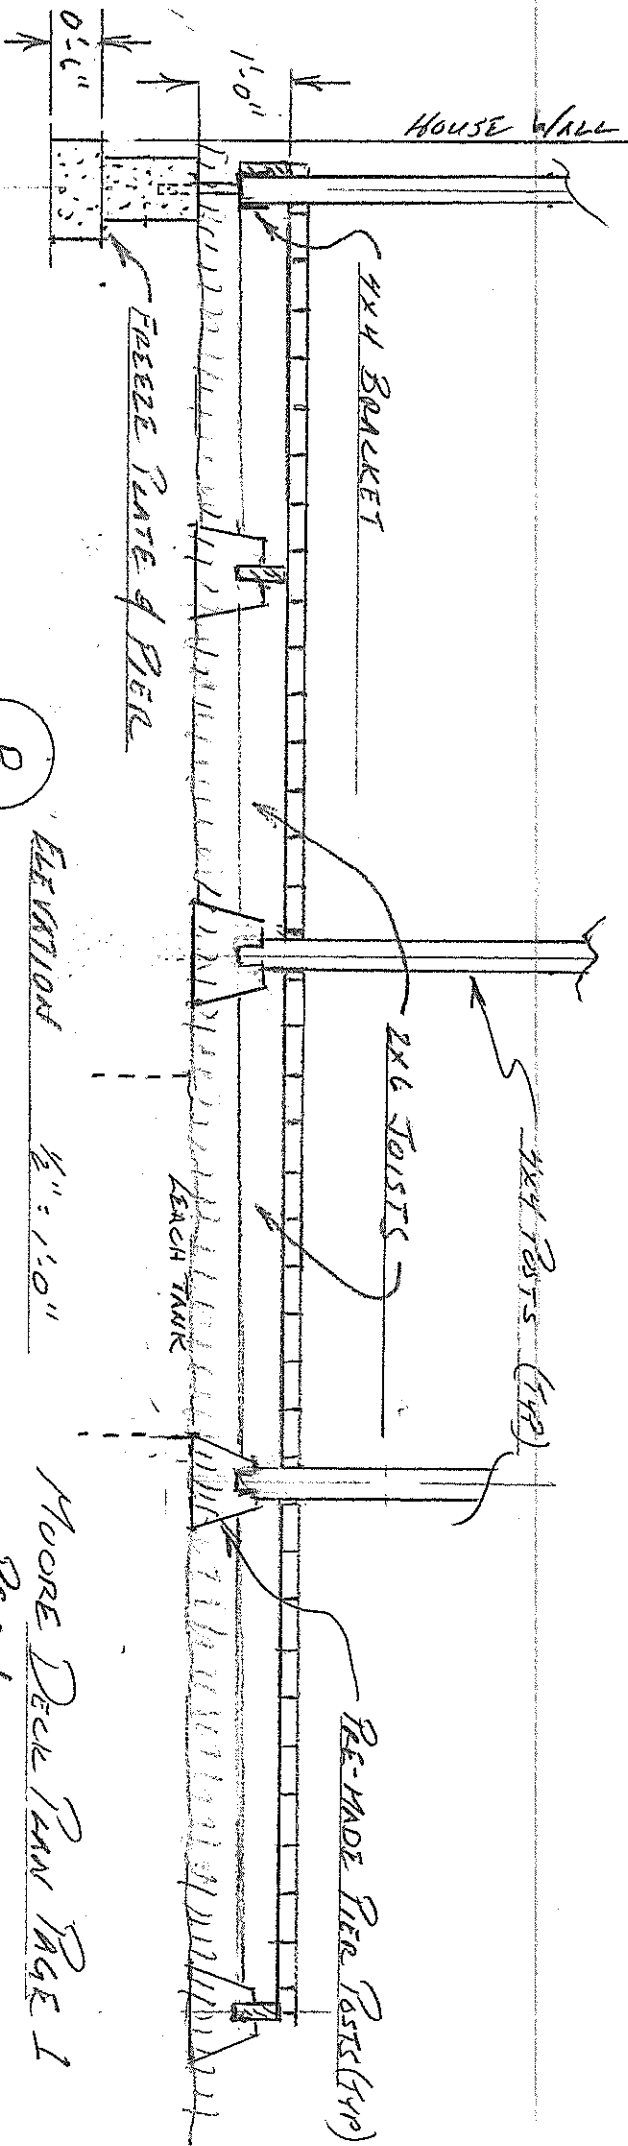





REV 1

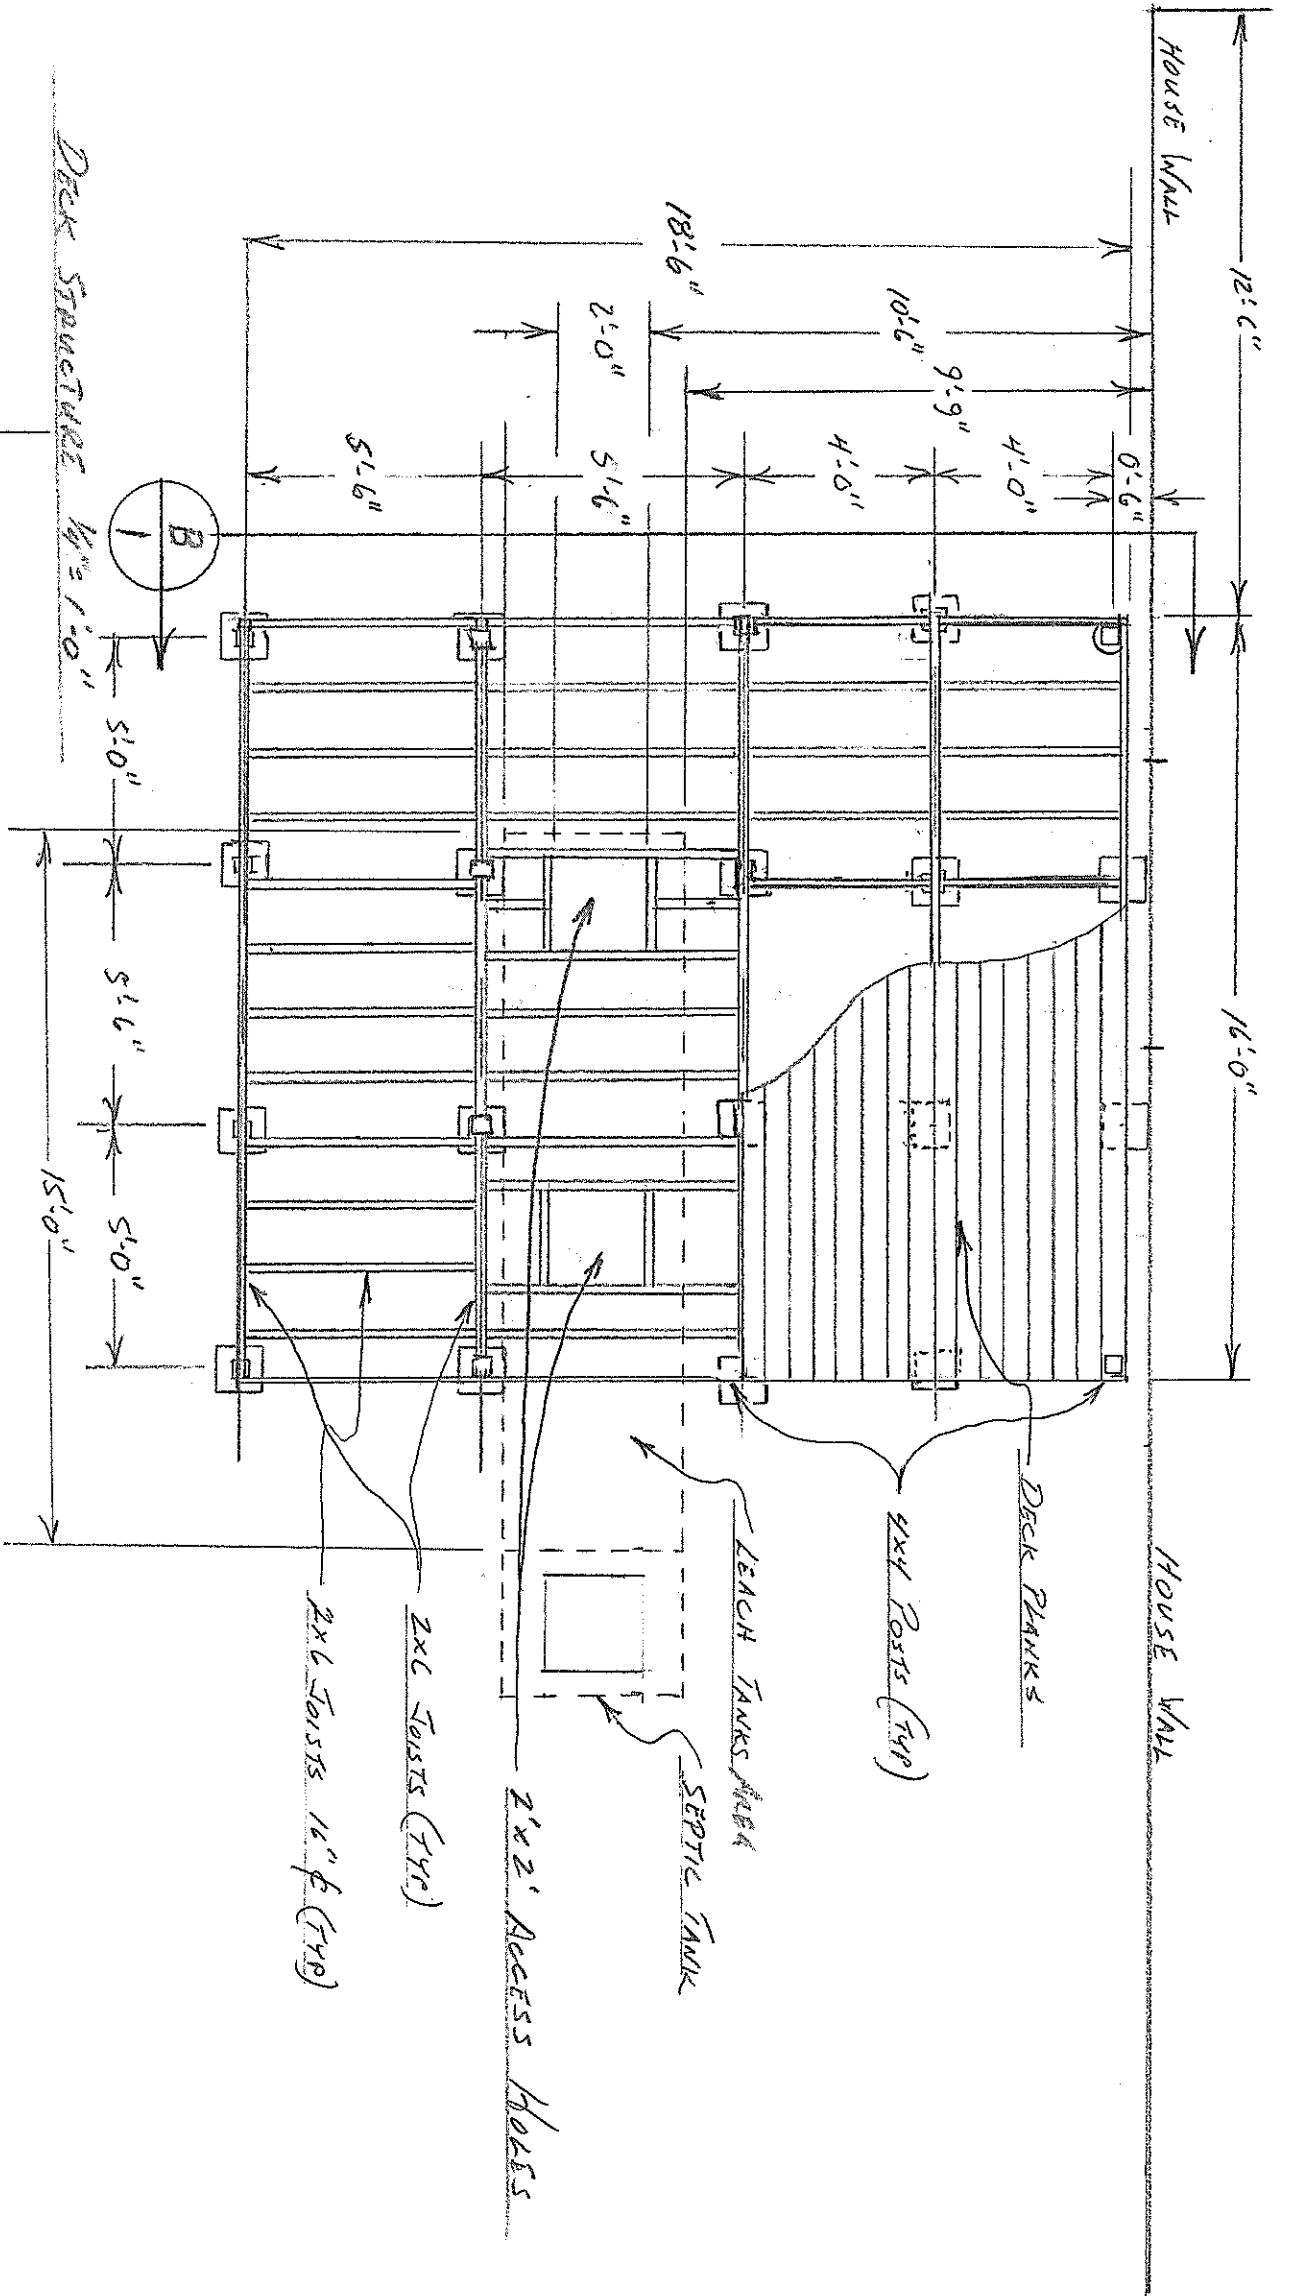

MOORE Deck PLAN PAGE 1

REV 1