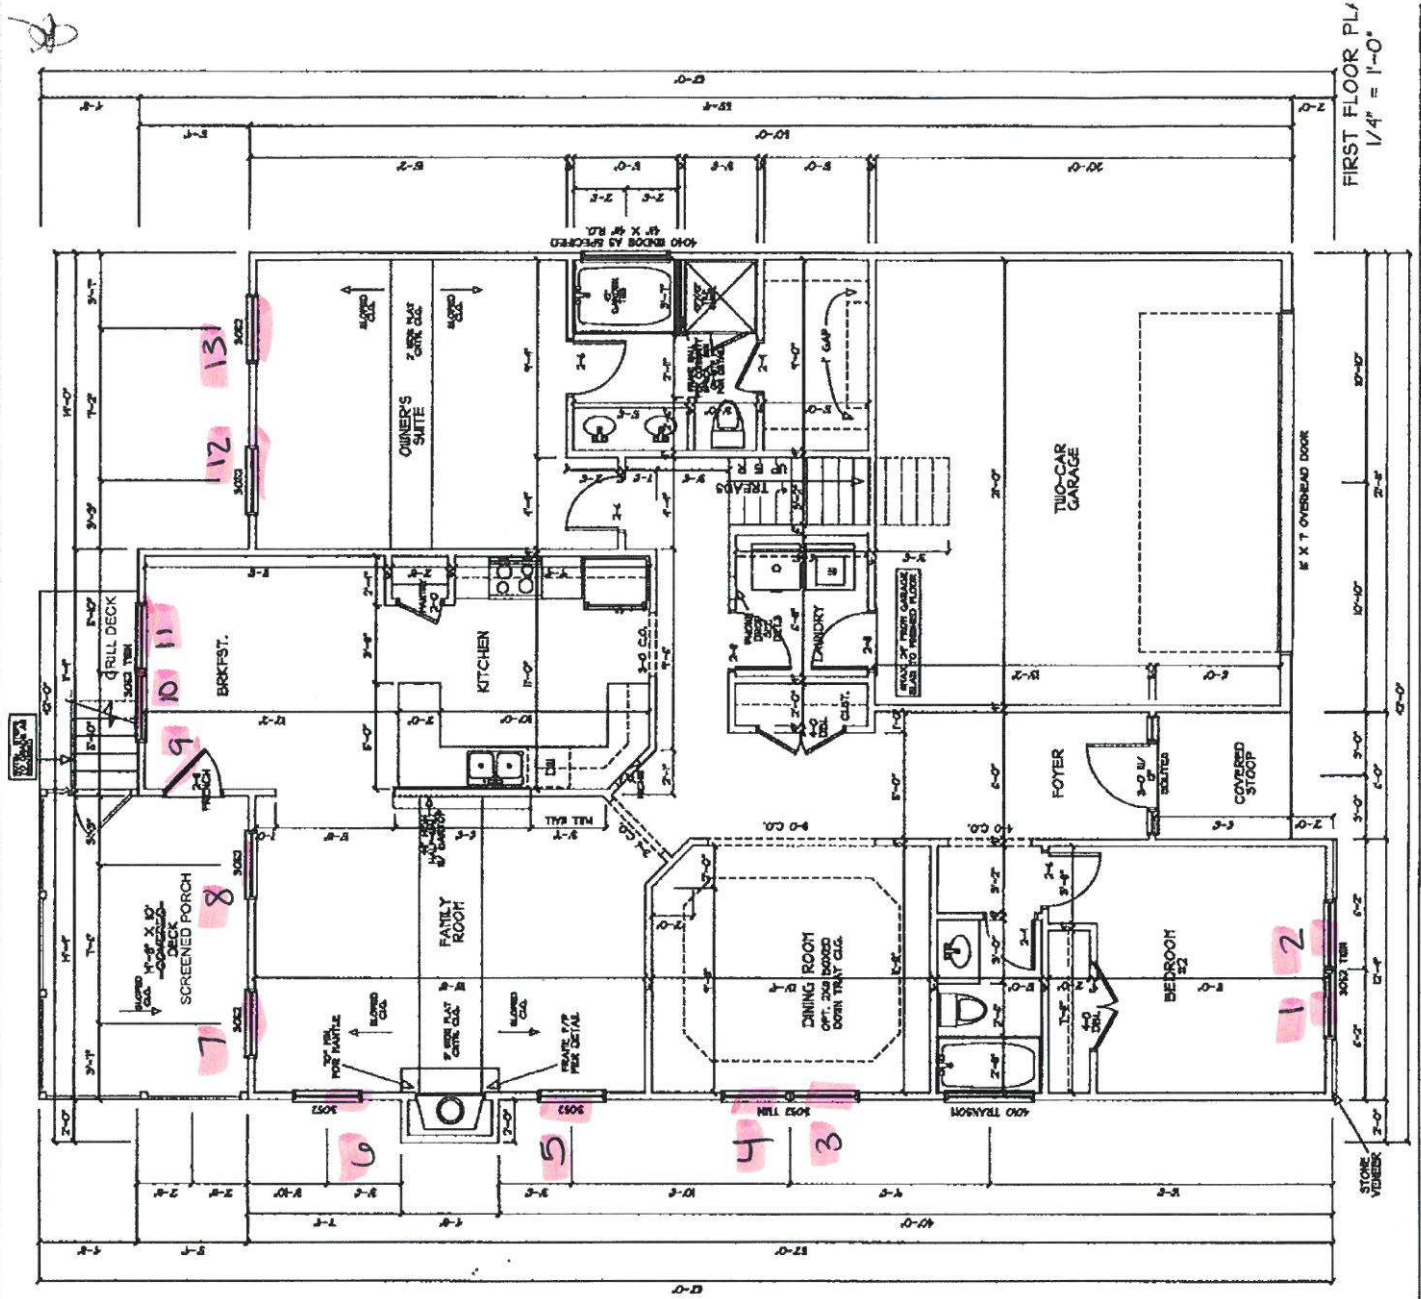


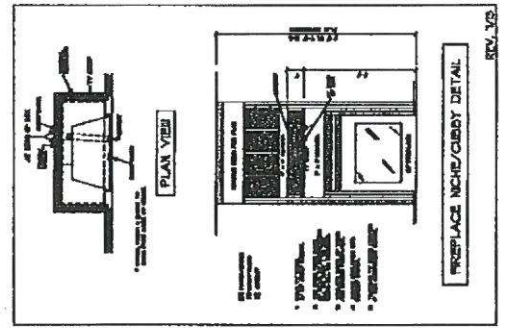
FIRST FLOOR PL  
1/4" = 1'-0"

Regal Oaks Building Group, LLC Phone: 919-203-3881 Job: also unapproved

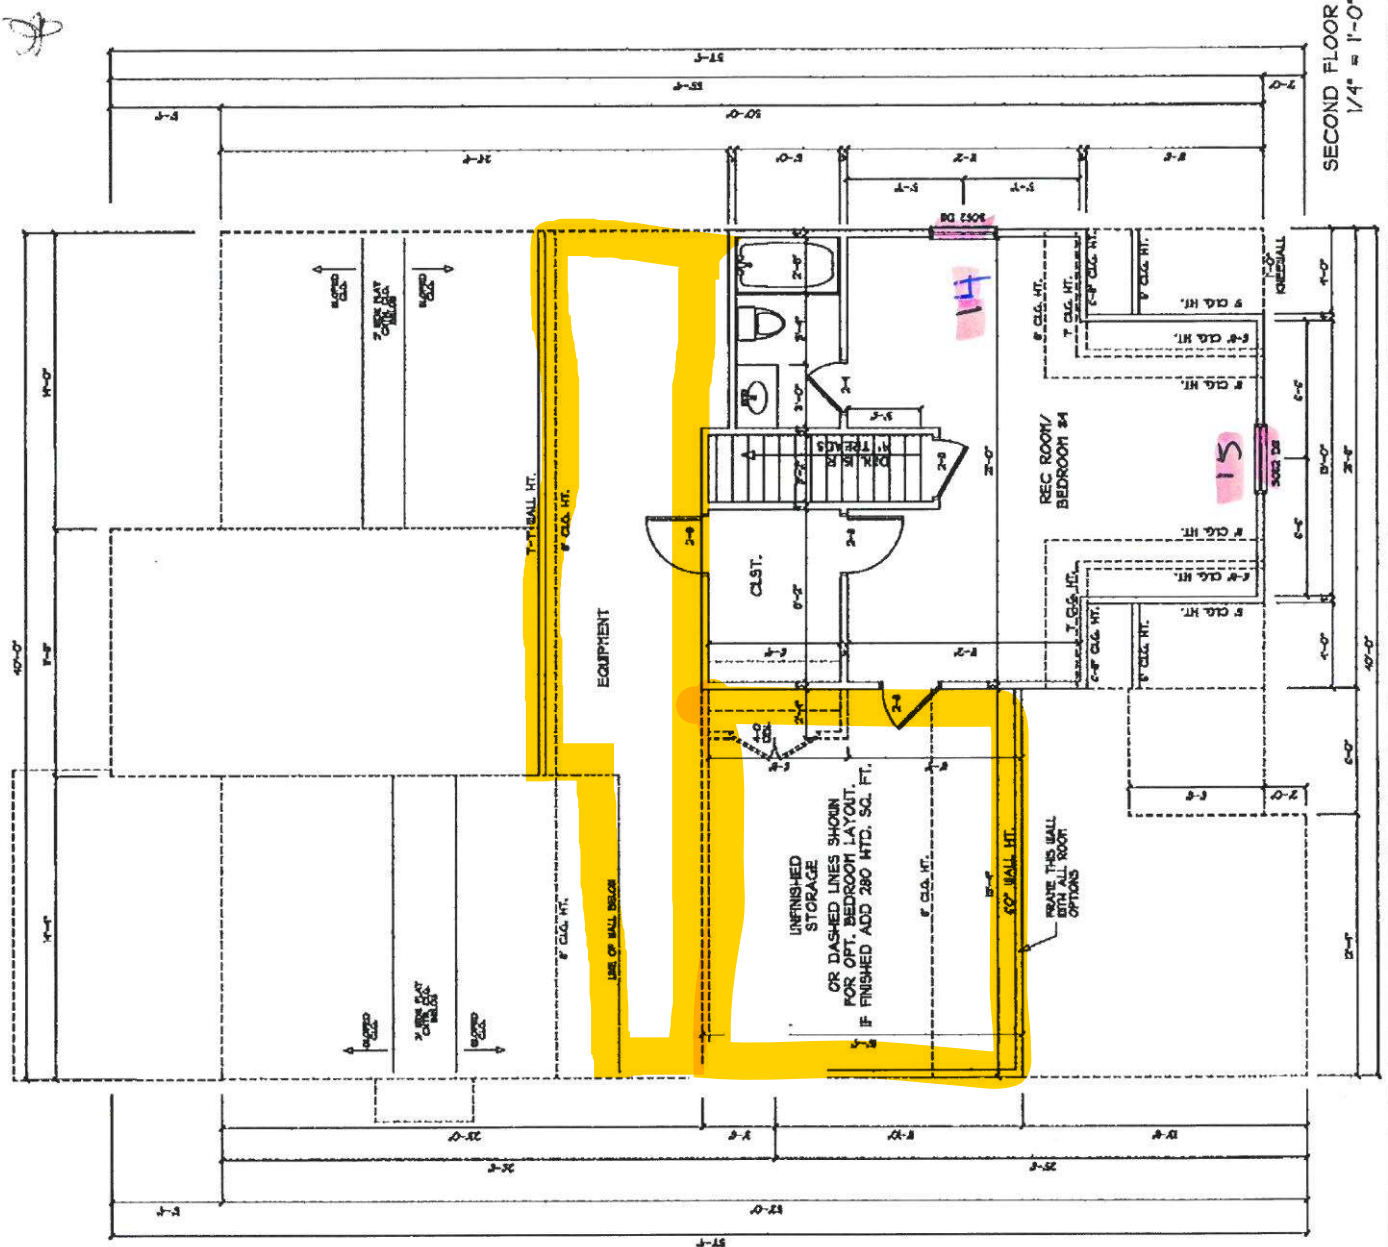


14AV

DS  

REV. 102  

SECOND FLOOR P  
1/4" = 1'-0"

Royal Ocala Building Group, LLC Phone: 904-233-3882 EMail: info@royaloccala.com

14AV

DS  
*[Signature]*

*[Signature]*