


Existing Cabinets

New Pantry


Existing  
Bathroom  
/Laundry

9'

11'

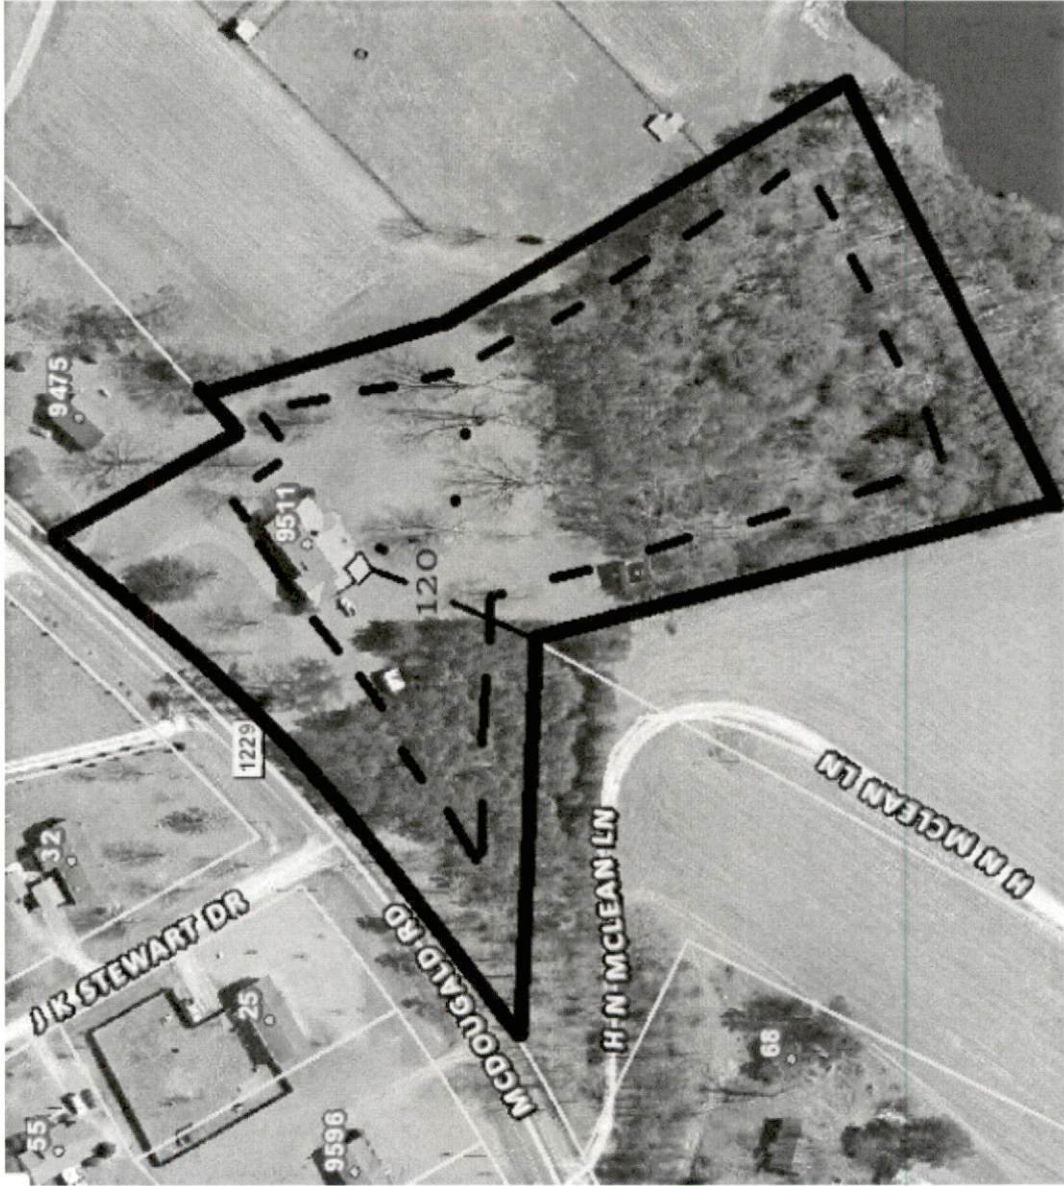

# Wall Section

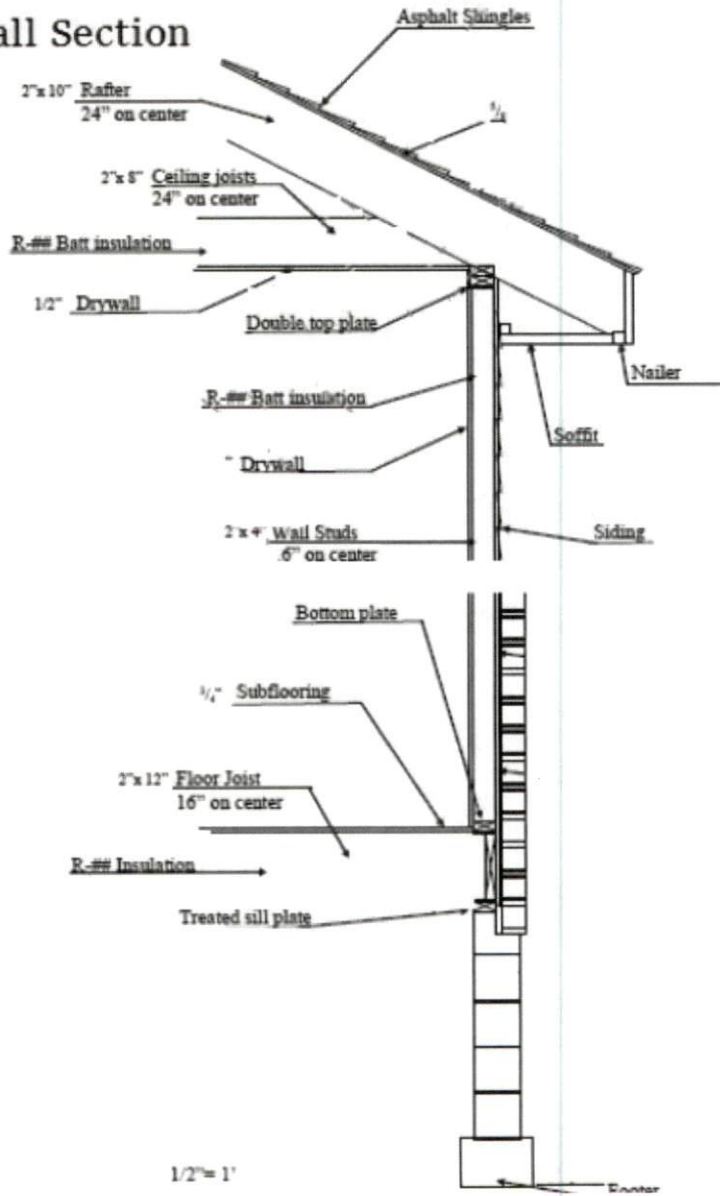

## Window Framing Detail

