

2
 R/F
 COY L. BROADWELL & WIFE.
 DB 1394, PG 979
 PB F, PG 542-A
 PB 2017, PG 345


LEGEND

- R/W-RIGHT OF WAY
- DB-DEED BOOK
- PB-PLAT BOOK
- PG-PAGE
- PROP-PROPOSED
- SF-SQUARE FEET
- AC-ACRE(S)
- CONC-CONCRETE
- ESMT-EASEMENT
- PL-PROPERTY LINE
- SURVEYED LINE
- LINE NOT SURVEYED
- EASEMENT LINE



Vicinity Map
 (Not to Scale)

Scale
 1" = 60'

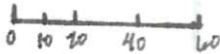

Total New
 Impervious
 525 sf

PLOT PLAN

PROPERTY OF: WATERMARK HOMES

ADDRESS: 10 TREASURE DR


CITY: NEAR LILLINGTON, NC

COUNTY: HARNETT

NC PIN: 0661-61-1612.000

MINIMUM SETBACKS:
 35'-FRONT
 10'-SIDE
 75'-REAR

GRAPHIC SCALE

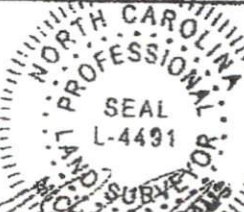

MICHAEL J. ADAMS L-4491
 CFS NC-075

M.A.P.S. SURVEYING, INC.
 C-2589
 1401 MORGANTON ROAD
 FAYETTEVILLE, NC 28305
 PHN: (910)484-6432
 FAX: (910)778-9440
 MAPS@MAPSSURVEYING.COM

DRAWN BY: KA

TOWNSHIP: NEILLS CREEK

DATE: JUNE 5, 2019

SCALE: 1" = 60'

REFERENCE: LOT 22


SOUTH CREEK

SUBDIVISION

PB 2018 PG 276


NOTES

- 1) THIS PLAN IS FOR PERMITS PURPOSES ONLY
- 2) THIS PLAN IS NOT DRAWN IN ACCORDANCE WITH G.S. 47-24
- 3) THIS PLAN CAN NOT BE USED FOR RECONSTRUCTION OR ATTACHED TO A DEED TO BE RECORDED

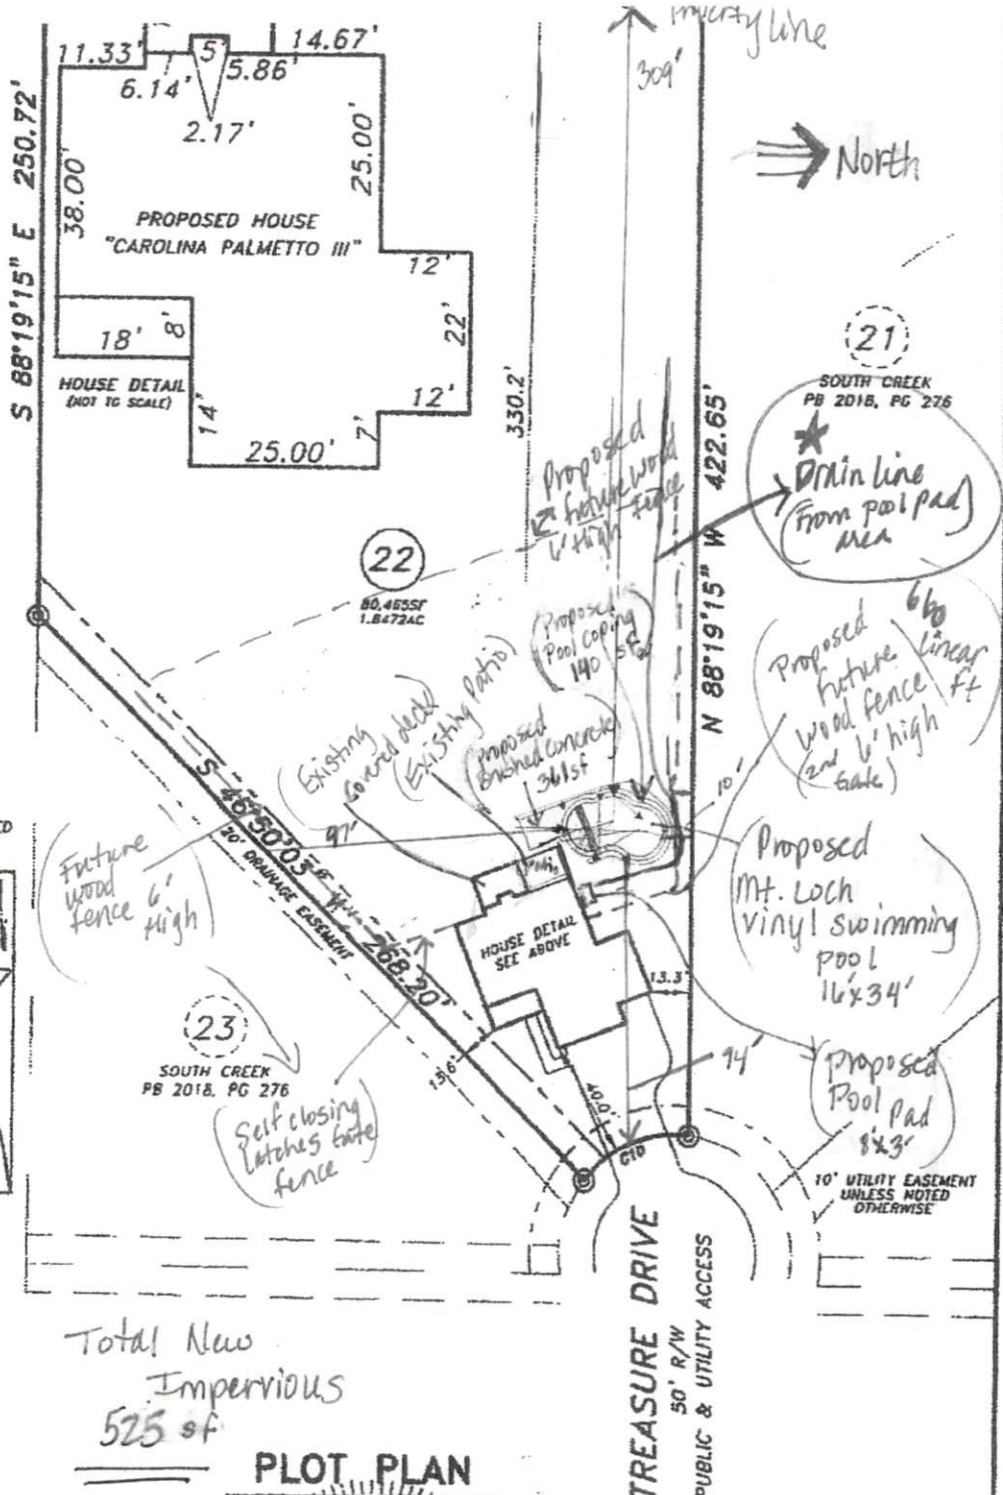

N/T
 JOHN MANFRED HARDEE &
 BEVERLY H. POLLOCK,
 CO-TRUSTEES OF THE HILDA B.
 HARDEE IRREVOCABLE TRUST
 DB 3395, PG 431

CURVE TABLE				
CURVE	RADIUS	LENGTH	CH. BEARING	CHORD
C10	50.00'	40.00'	S21°14'21"E	38.94'

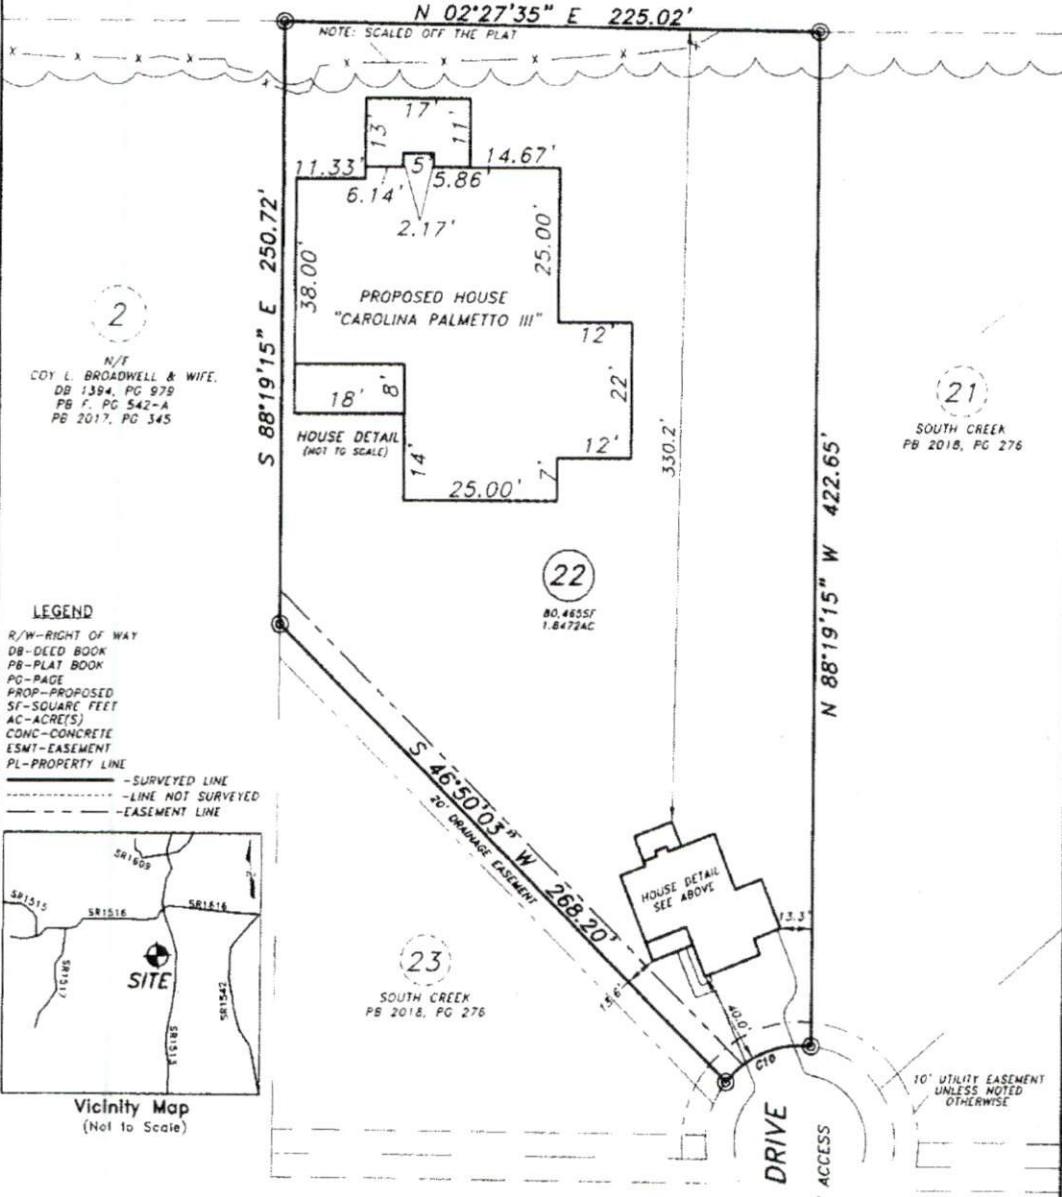


LEGEND
 R/W-RIGHT OF WAY
 DB-DEED BOOK
 PB-PLAT BOOK
 PG-PAGE
 PROP-PROPOSED
 SF-SQUARE FEET
 AC-ACRE(S)
 CONC-CONCRETE
 ESMT-EASEMENT
 PL-PROPERTY LINE

— SURVEYED LINE
 --- LINE NOT SURVEYED
 - - - EASEMENT LINE



PROPERTY OF: WATERMARK HOMES
ADDRESS: 10 TREASURE DR
CITY: NEAR LILLINGTON, NC
COUNTY: HARNETT
NC PIN: 0661-61-1612.000

TOWNSHIP: NEILLS CREEK
DATE: JUNE 5, 2019
SCALE: 1" = 60'
REFERENCE: LOT 22
 SOUTH CREEK
 SUBDIVISION
 PB 2018 PG 276

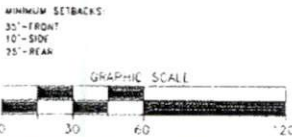

M.A.P.S. SURVEYING, INC.
 C-2589
 1401 MORGANTON ROAD
 FAYETTEVILLE, NC 28305
 PHN: (910)484-6432
 FAX: (910)778-9440
 MAPS@MAPSSURVEYING.COM

- NOTES**
- THIS MAP IS FOR PLANNING PURPOSES ONLY.
 - THIS MAP IS NOT DRAWN IN ACCORDANCE WITH G.S. 47-30.
 - THIS MAP CAN NOT BE USED FOR REGRADATION OR ATTACHED TO A BIDDING DOCUMENT.

DRAWN BY: KA