

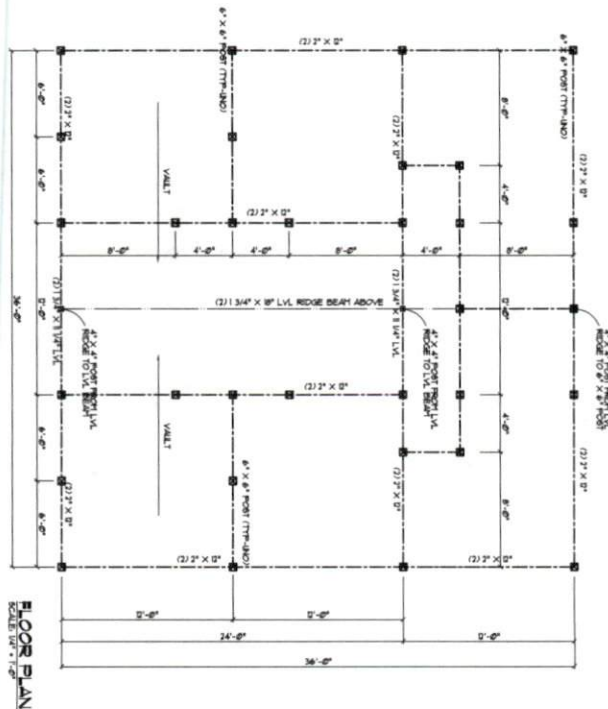
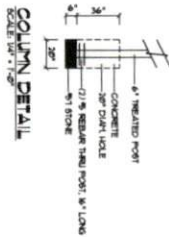
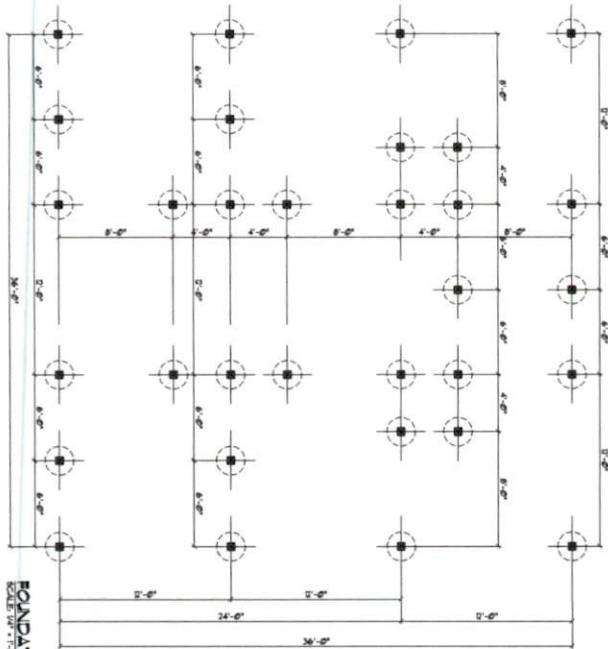


BUILDER SHALL VERIFY ALL DIMENSIONS AND CONDITIONS
 ALL CONSTRUCTION SHALL CONFORM TO THE 2008
 EDITION OF THE NORTH CAROLINA STATE BUILDING CODE
 CODES GOVERN OVER DRAWINGS.
 DIMENSIONS GOVERN OVER SCALE.
 VERIFY ALL MECHANICAL REQUIREMENTS BEFORE
 BEGINNING.
 VINCANNON DESIGNS DOES NOT ASSUME LIABILITY
 FOR THESE PLANS.

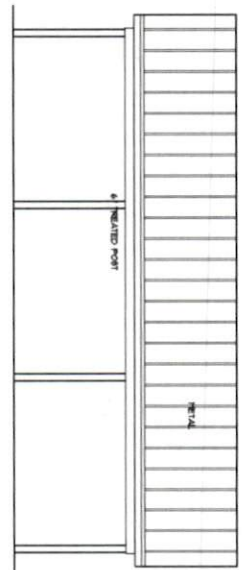

STRUCTURAL ENGINEER IN CHARGE
 HOWERTON SERVICES, PLLC
 1000 W. HARRIS STREET
 BELL ROAD RALEIGH, NC 27614
 LICENSE # P-17116
 * PROVIDES SEAL, APPLIES ONLY TO STRUCTURAL COMPONENTS ON THIS DRAWING. SEE NOTES AND LOCAL CONSTRUCTION REQUIREMENTS.
 * MEANS, METHODS, TECHNIQUES, SEQUENCES, PROCEDURES OR MATERIALS NOT SPECIFIED ARE TO BE DETERMINED BY THE CONTRACTOR.
 * ANY CHANGES OR MODIFICATIONS TO THESE PLANS ARE TO BE REQUESTED TO THE DESIGNER IN WRITING.
 * THESE PLANS ARE THE PROPERTY OF VINCANNON DESIGNS. PERMISSION IS GRANTED TO MAKE THESE PLANS AVAILABLE TO THE CONTRACTOR FOR THE PROJECT ONLY.
 * 02/28/2021

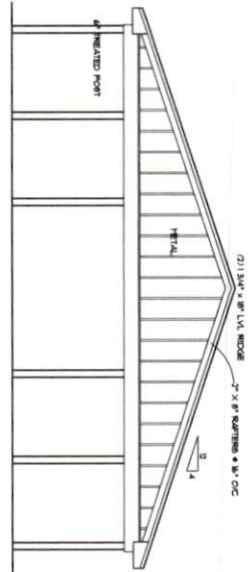